


# FLOOR PLANS

SCALE 1" = 10'-0"

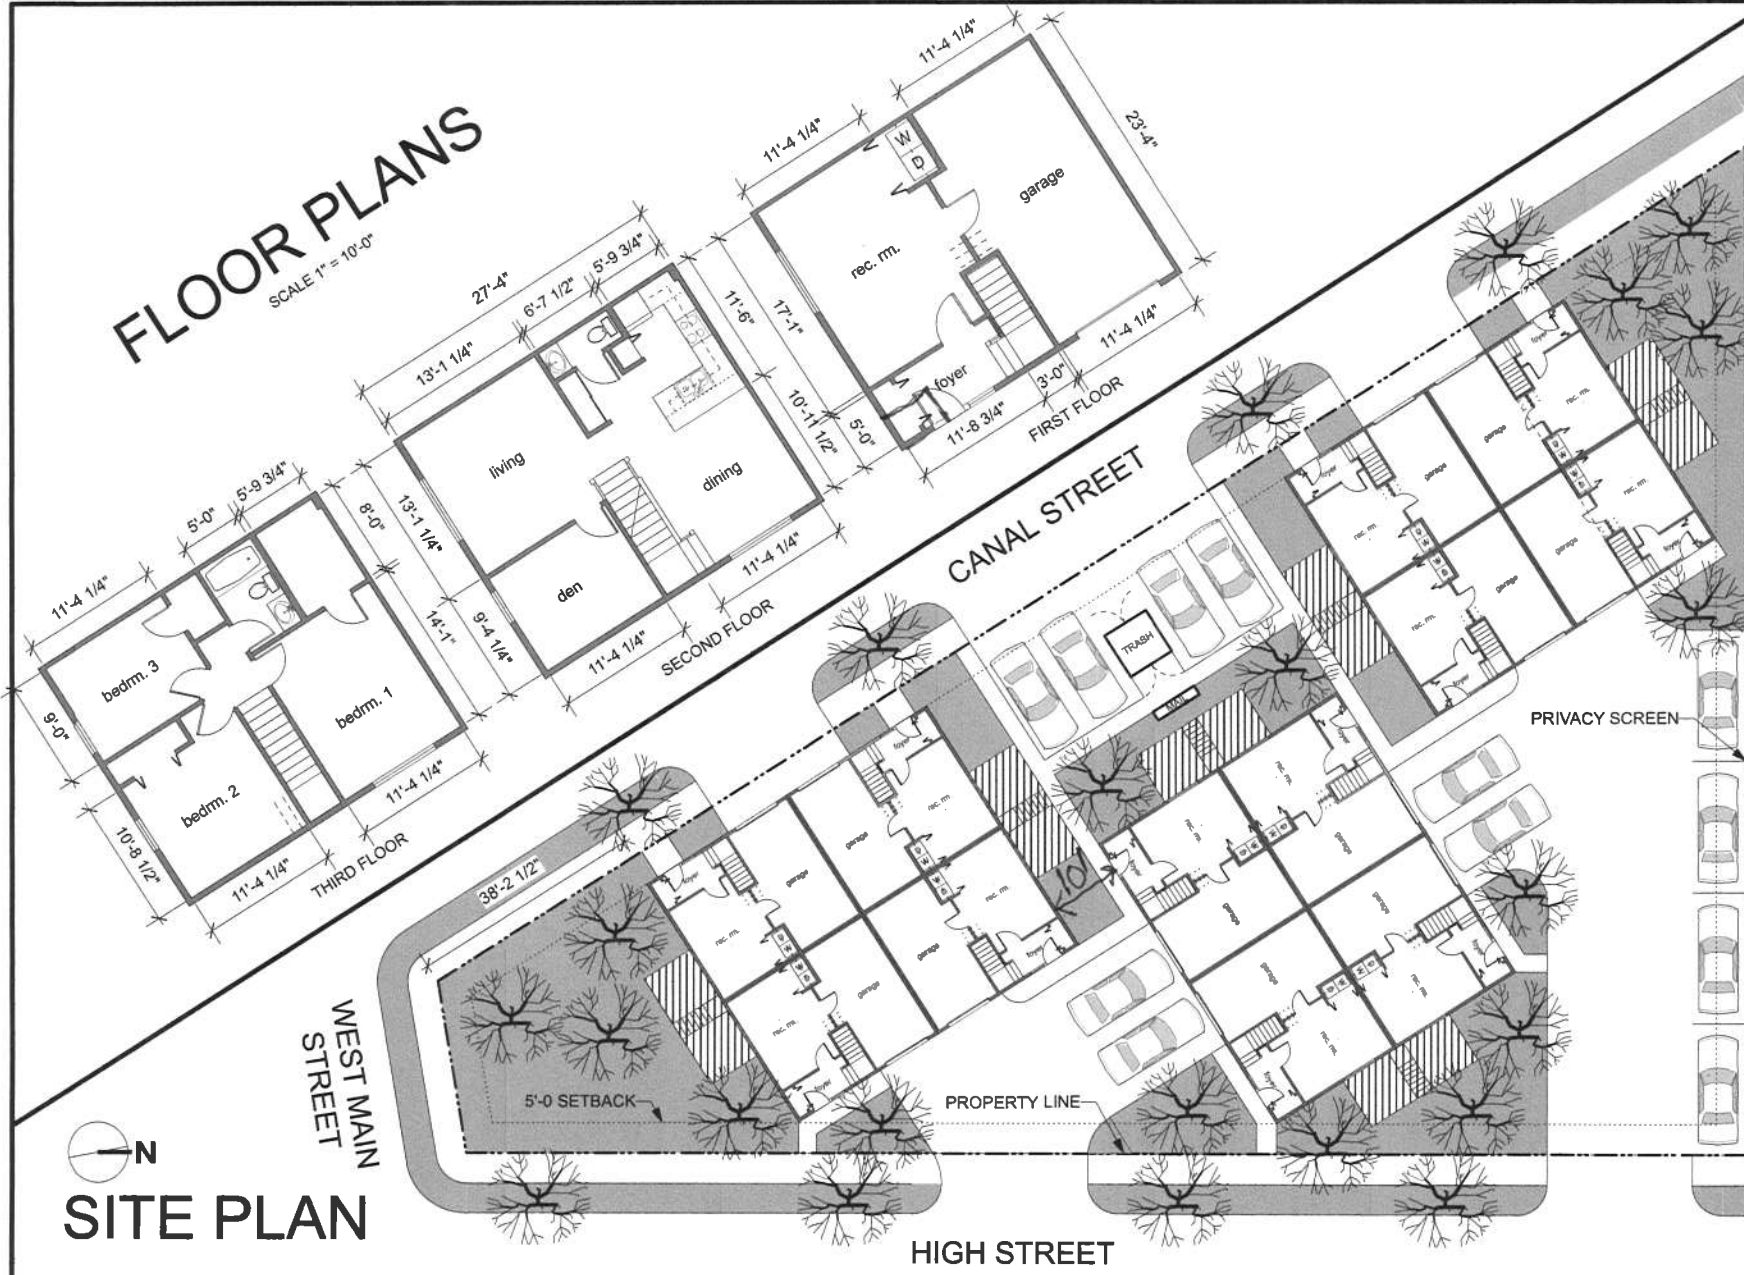

**SITE PLAN**

PAGE

# S-1

SHEET 1 OF 1

TITLE SITE PLAN

SCALE 1"=20'-0"


DATE 12/29/14

REV.1

REV.2

REV.3

REV.4

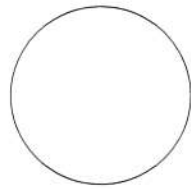

project name:

**DIPON APARTMENTS  
SCHEMATIC DESIGN**

VERSION ONE

**HERVIEUX  
DESIGN**

ARCHITECTURE - INTERIORS - EXHIBITS - EVENTS  
116 ARCADIA BLVD., SPRINGFIELD, MASSACHUSETTS 01118  
413.781.3010 herveuxdesign@gmail.com 413.222.8588



VERSION #1 FRONT ELEVATION