

Revisions:

|                                |
|--------------------------------|
| REVISED PERMIT SET - 2/15/2013 |
|                                |
|                                |
|                                |
|                                |


**SOUTH  
 HADLEY  
 LIBRARY**

SOUTH HADLEY, MA

Sheet  
 Title:  
**GRADING PLAN**

Date: 21-NOV-12 Drawn By: TJM  
 Scale: As Shown Project No.: 9165


**C-3**

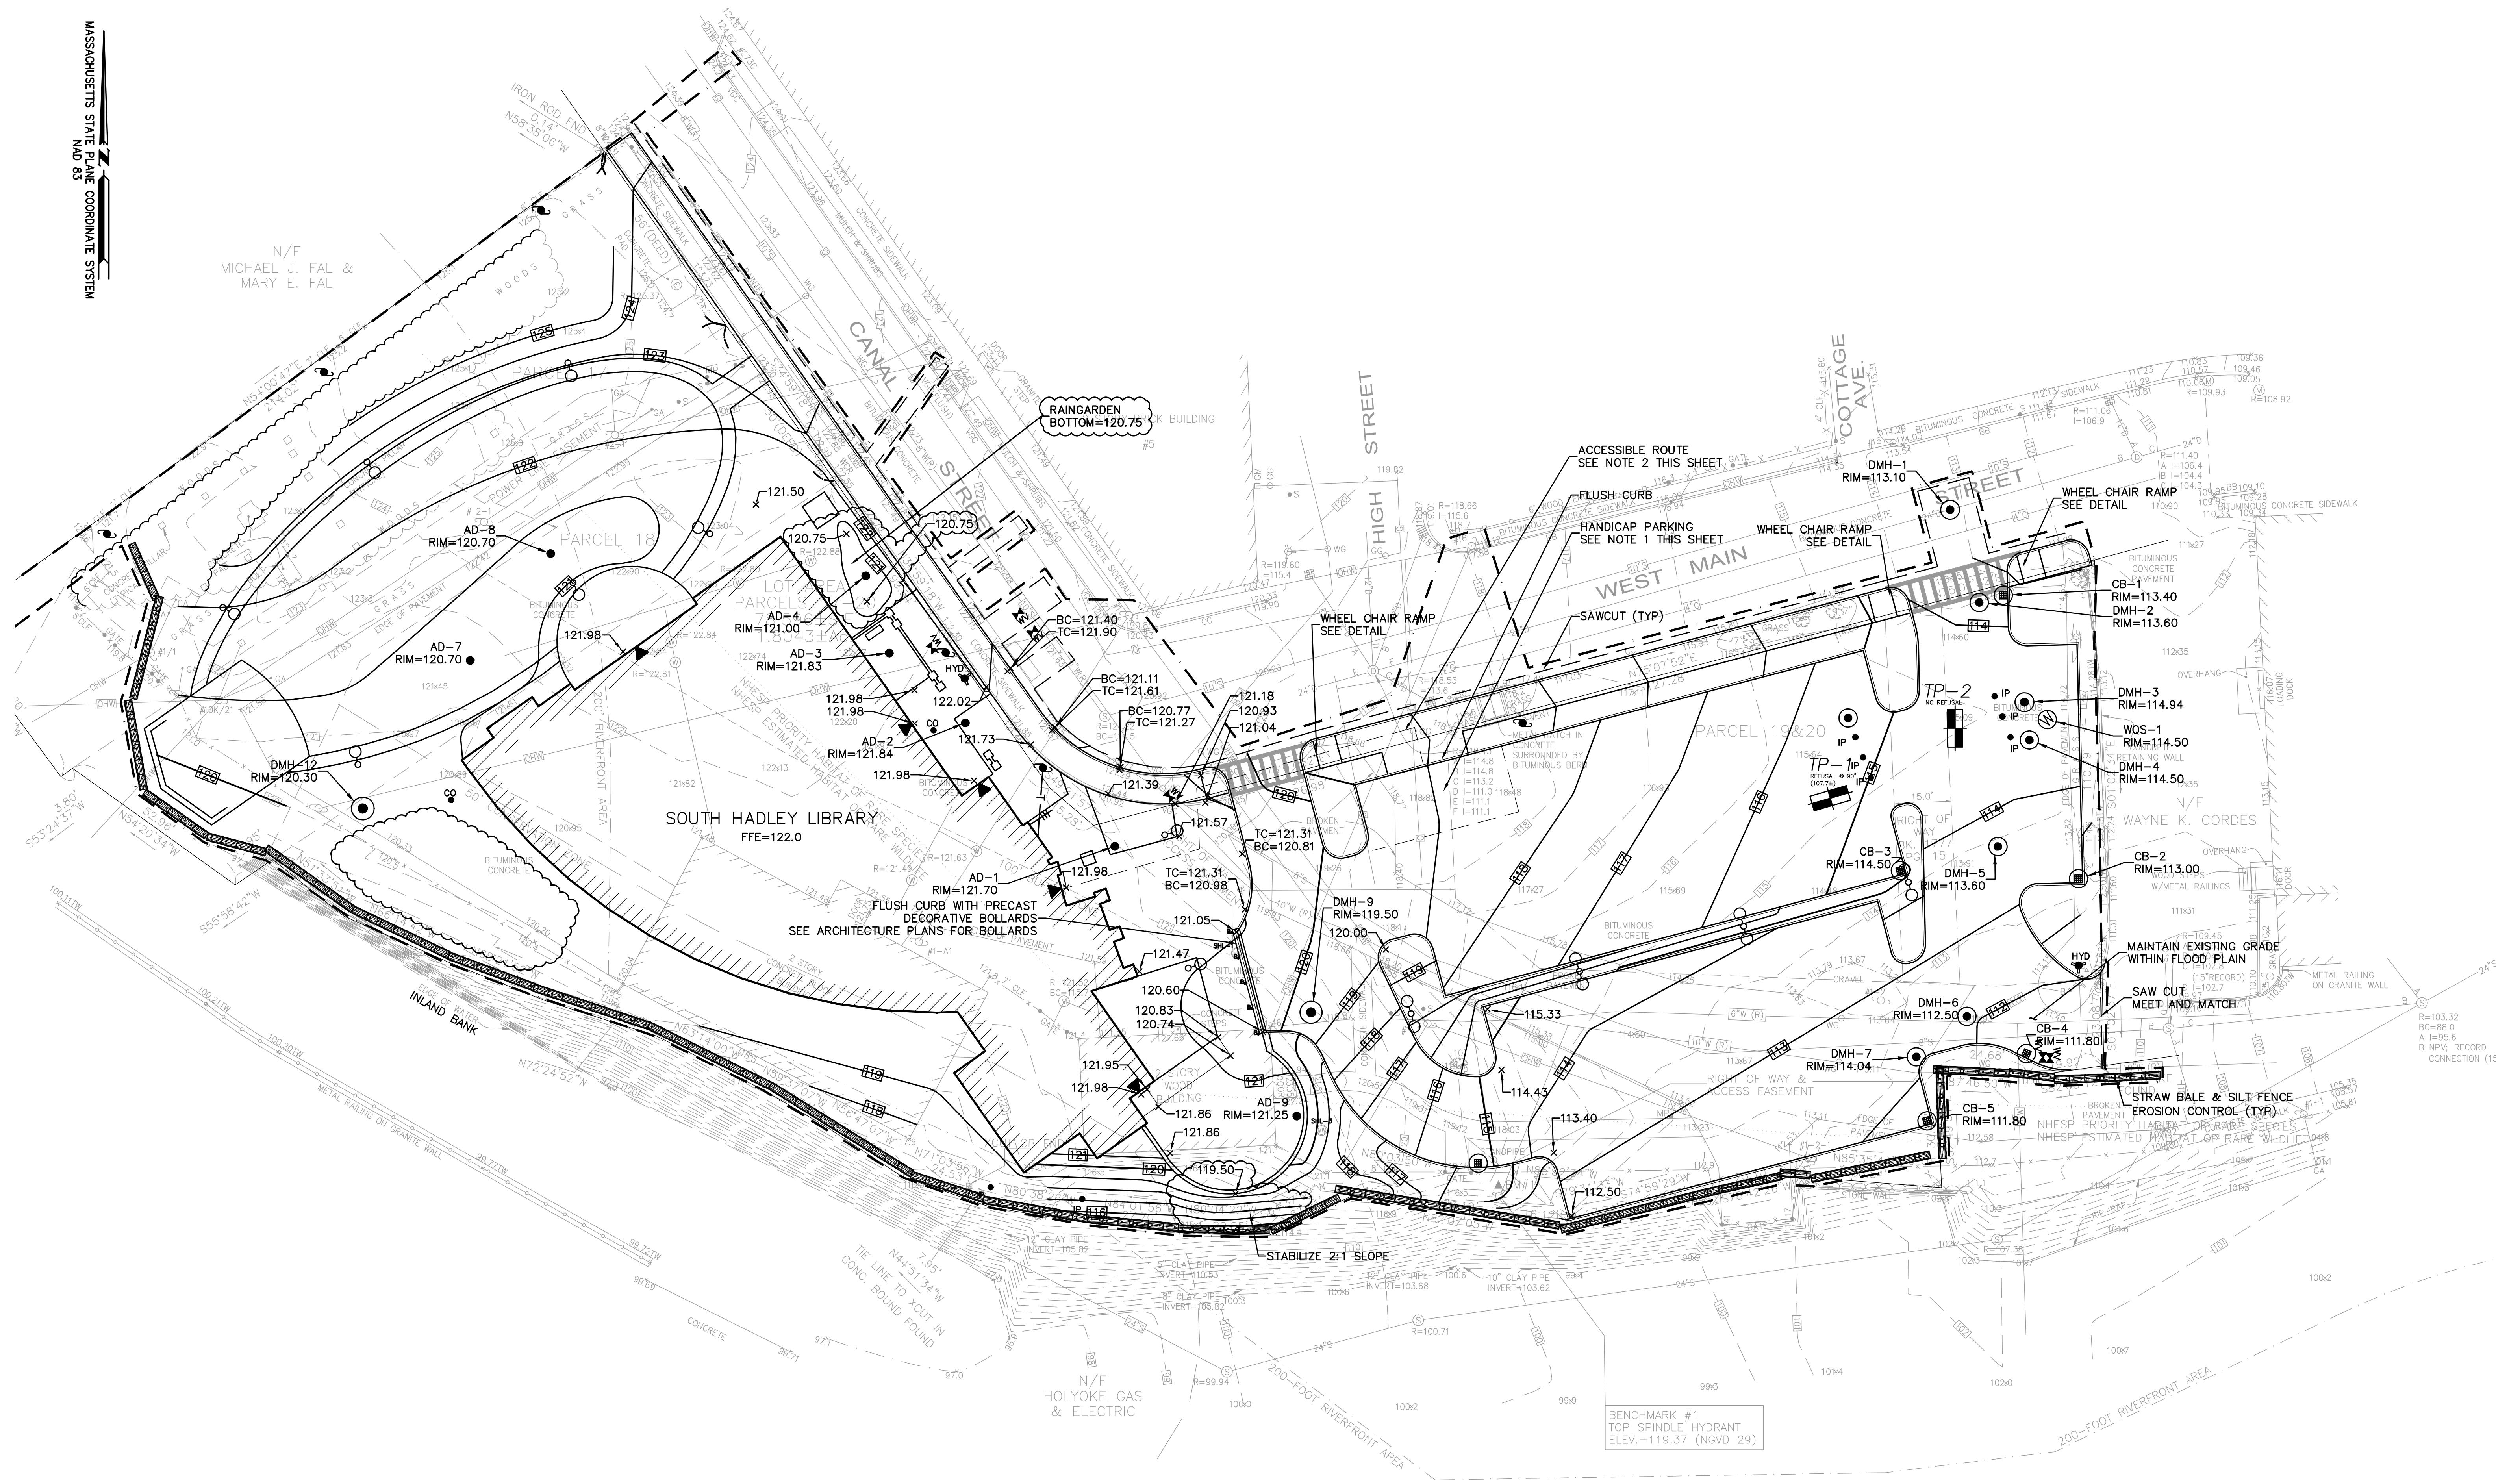

- NOTES:
1. THE MAXIMUM SLOPE IN ANY DIRECTION WITHIN THE HANDICAP PARKING AREA IS 1.5%
  2. THE MAXIMUM LONGITUDINAL SLOPE ALONG THE ACCESSIBLE ROUTE IS 4.5% EXCLUDING RAMPS. THE MAXIMUM CROSS SLOPE ALONG THE ACCESSIBLE ROUTE IS 1.5%.

**ABBREVIATIONS**

|     |                         |
|-----|-------------------------|
| CB  | CATCH BASIN             |
| DMH | DRAIN MANHOLE           |
| TYP | TYPICAL                 |
| WQS | WATER QUALITY STRUCTURE |
| AD  | AREA DRAIN              |
| TP  | TEST PIT                |
| HYD | HYDRANT                 |
| IP  | INSPECTION PORT         |
| CO  | CLEAN OUT               |
| WV  | WATER VALVE             |

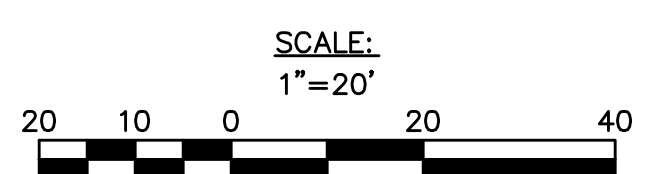

MASSACHUSETTS STATE PLANE COORDINATE SYSTEM  
 NAD 83

N/F  
 MICHAEL J. FAL &  
 MARY E. FAL

SOUTH HADLEY LIBRARY  
 FFE=122.0

FLUSH CURB WITH PRECAST  
 DECORATIVE BOLLARDS  
 SEE ARCHITECTURE PLANS FOR BOLLARDS

STABILIZE 2:1 SLOPE

BENCHMARK #1  
 TOP SPINDLE HYDRANT  
 ELEV.=119.37 (NGVD 29)

STRAW BALE & SILT FENCE  
 EROSION CONTROL (TYP)

MAINTAIN EXISTING GRADE  
 WITHIN FLOOD PLAIN

SAW CUT MEET AND MATCH

ACCESSIBLE ROUTE  
 SEE NOTE 2 THIS SHEET

HANDICAP PARKING  
 SEE NOTE 1 THIS SHEET

WEST MAIN

SAWCUT (TYP)

WHEEL CHAIR RAMP  
 SEE DETAIL

WHEEL CHAIR RAMP  
 SEE DETAIL

