



NORTH ELEVATION

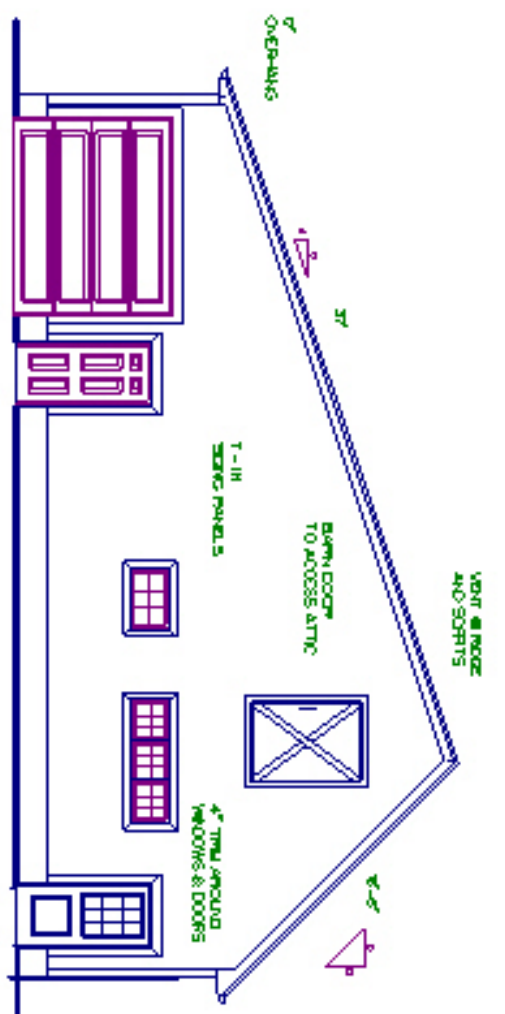

SOUTH ELEVATION

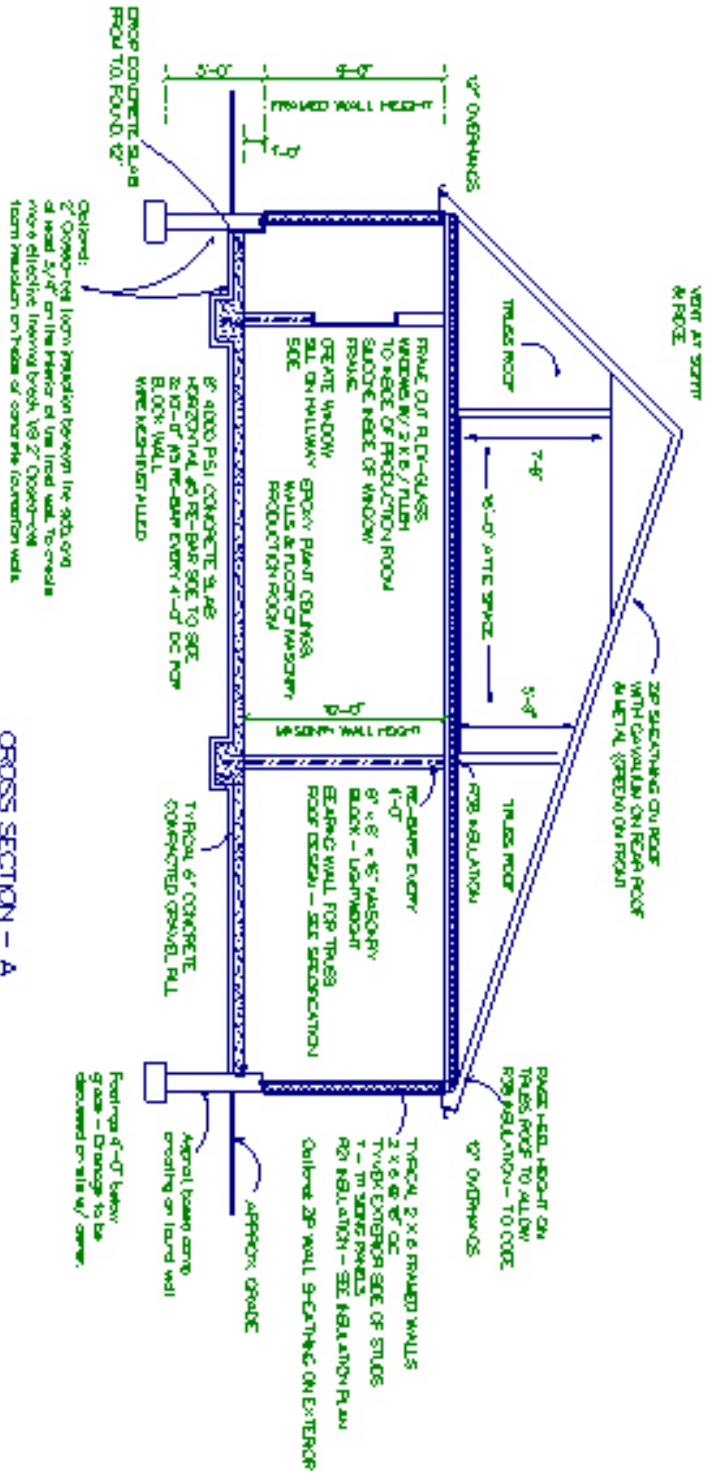

CROSS SECTION - A

McOroy R	
DATE: 06/17/10	DS
SCALE: 1/4" = 1'-0"	CS
JOB LOCATION: SS AIN	South
PAGE TITLE: Right & Left Elev Cross Section -	