

570 BROADWAY, AMTIVILLE NEW YORK 11701
 TEL: (631) 788-3555 FAX: (631) 788-3218 EMAIL: MAIL@SRFA.COM

AVR REALTY COMPANY LLC.
 ONE EXECUTIVE BLVD.
 YONKERS, NY 10701
 PH. 914-965-3990
 FAX. 914-965-3899

NO.	DATE	REVISION	BY
	09/07/14	PRELIMINARY REVIEW	MDF
	06/13/14	PRELIMINARY REVIEW	

SEAL:

IT IS A VIOLATION OF THE LAW FOR ANY PERSON, UNLESS ACTING UNDER THE DIRECTION OF A LICENSED ARCHITECT, TO ALTER AN ITEM IN ANY WAY.

PROJECT TITLE:

PROPOSED
 SMALL RETAIL
 DEVELOPMENT
 FOR
 AVR REALTY
 COMPANY LLC.

AT
 SOUTH HADLEY
 SQUARE
 WILLIMANSSETT ST. AND OLD LYMAN RD
 SOUTH HADLEY, MA 01076

DRAWN BY: MDF

FILE NO.: ---


PROJ. NO.: 10652

DWG. NO.:

A-4.1


BUILDING ELEVATIONS

DWG. TITLE:

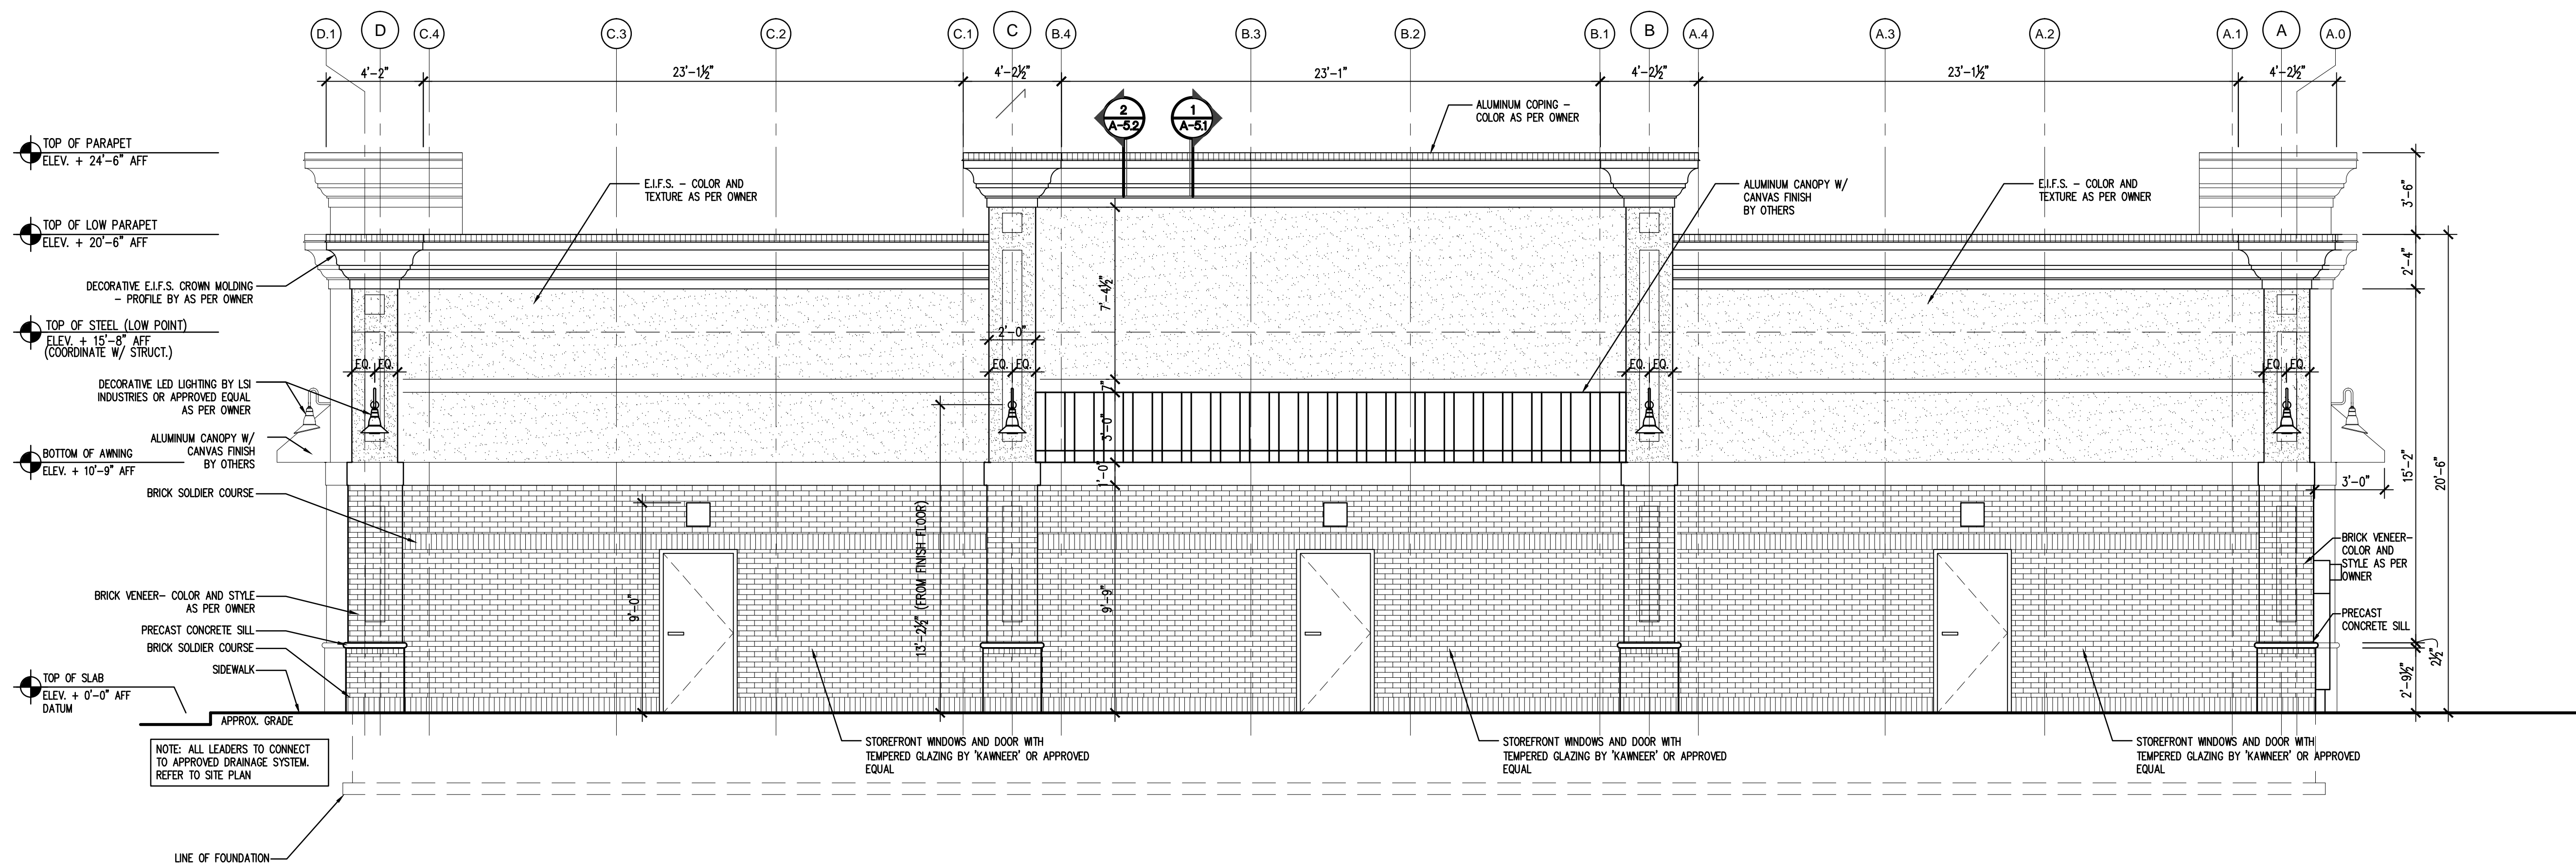

A EAST ELEVATION

SCALE: 1/4" = 1'-0"

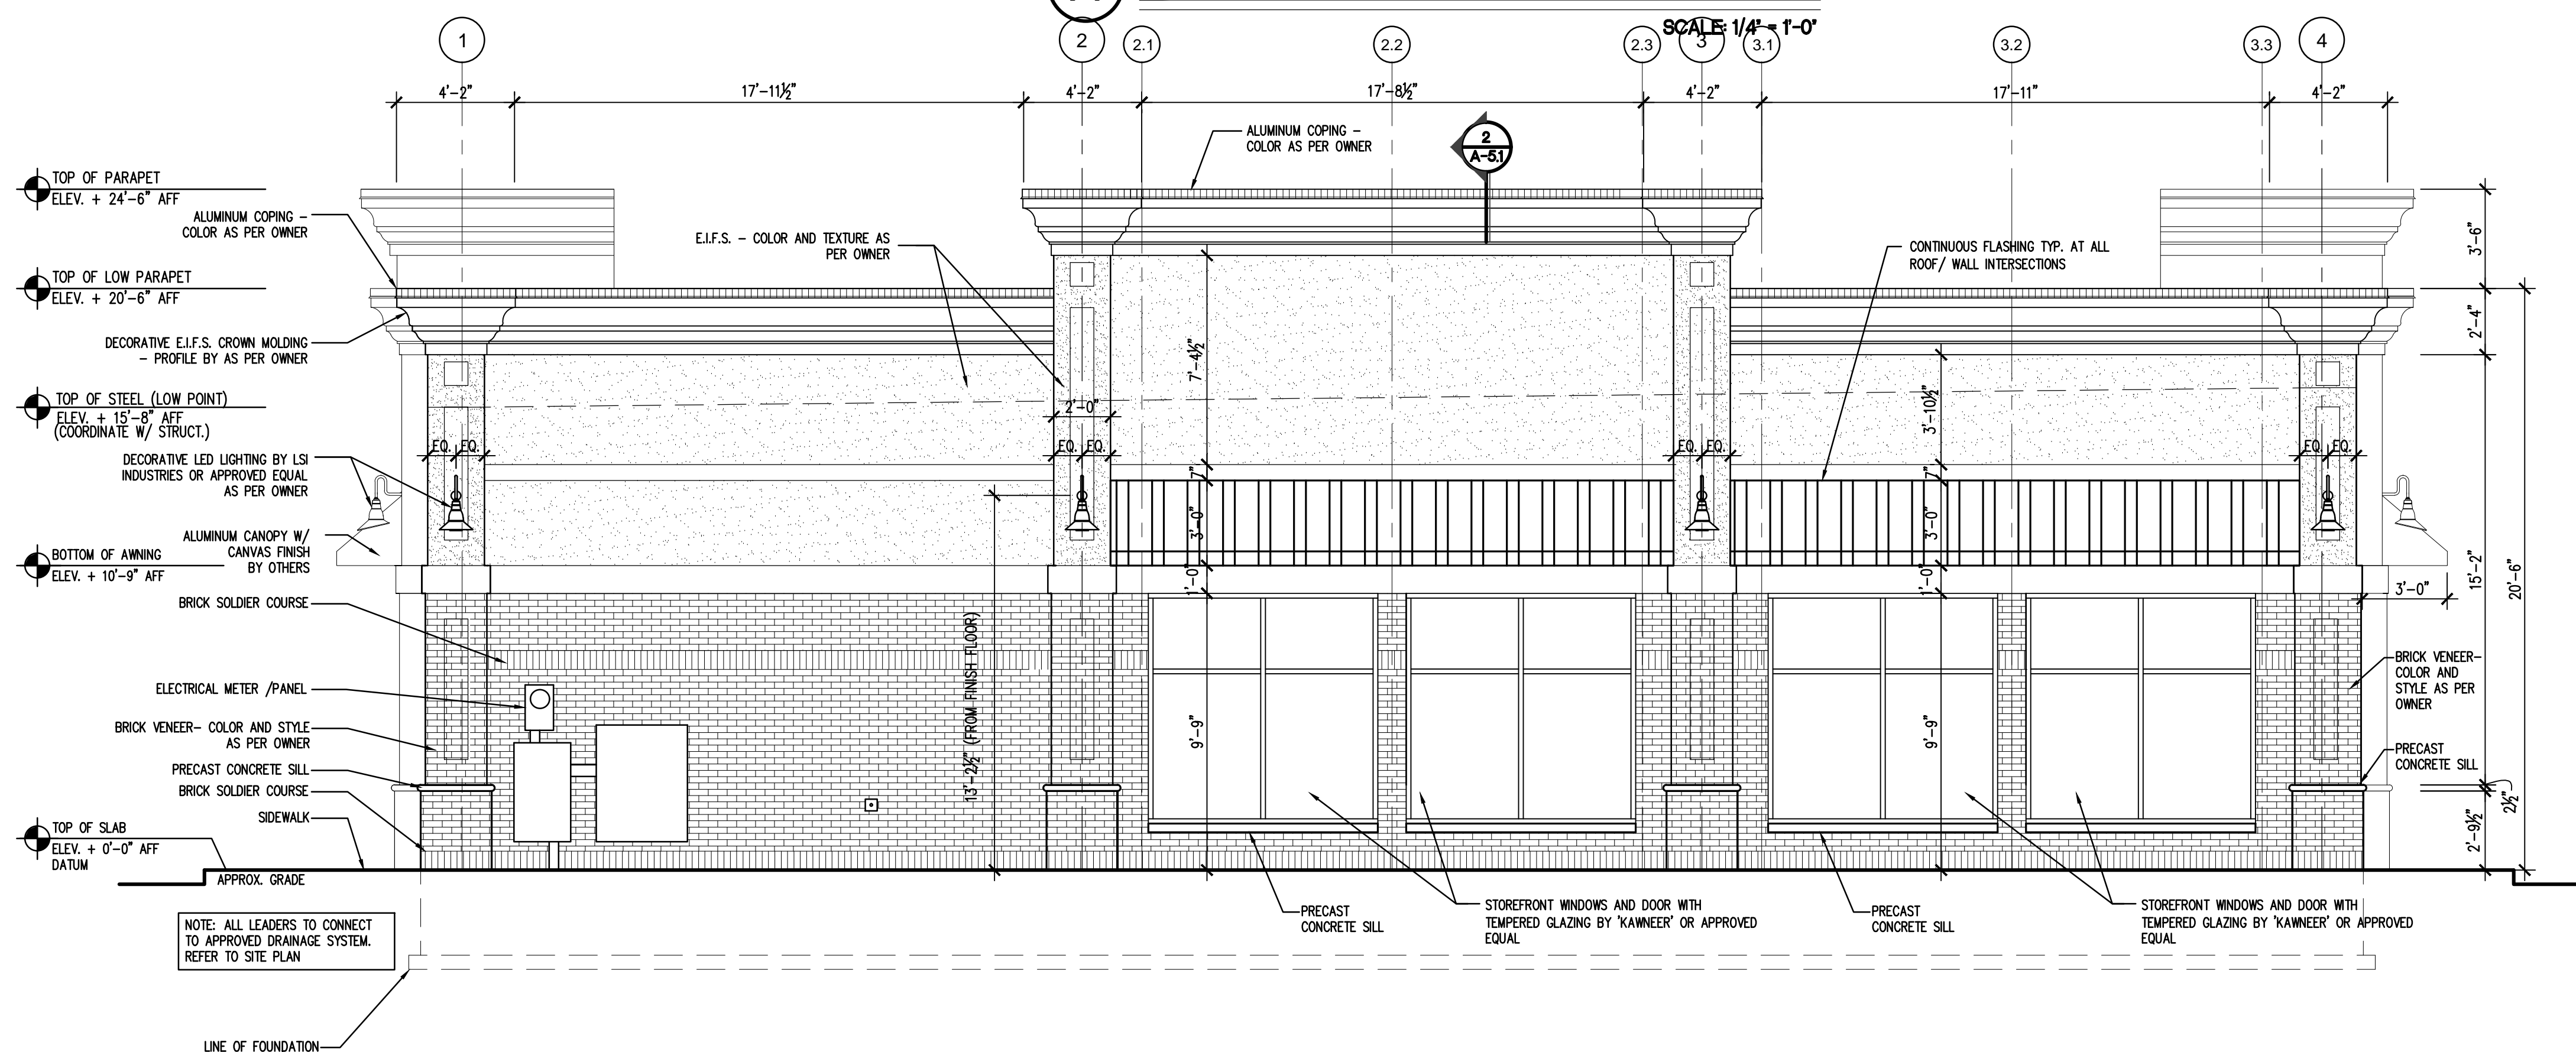

B NORTH ELEVATION

SCALE: 1/4" = 1'-0"

NOTE:
 1. ILLUMINATED SIGN PACKAGE BY OWNER
 MANUFACTURED BY 'RAB LIGHTING', INSTALLATION BY
 G.C.
 2. ELECTRICAL CONNECTION BY G.C.

NOTE:
 ALL EXTERIOR FINISHES AND COLORS TO BE
 APPROVED BY OWNER PRIOR TO MANUFACTURING.