

570 BROADWAY, AMTVILLE NEW YORK 11701  
TEL: (813) 786-3365 FAX: (813) 786-3218 EMAIL: MAIL@SRFARCH.COM

AVR REALTY COMPANY LLC.  
ONE EXECUTIVE BLVD.  
YONKERS, NY 10701  
PH. 914-965-3990  
FAX. 914-965-3899

NO.	DATE	REVISION	BY
	09/07/14	PRELIMINARY REVIEW	MDF
	06/13/14	PRELIMINARY REVIEW	

SEAL:

IT IS A VIOLATION OF THE LAW FOR ANY PERSON, UNLESS ACTING UNDER THE DIRECTION OF A LICENSED ARCHITECT, TO ALTER AN ITEM IN ANY WAY.

PROJECT TITLE:

PROPOSED  
SMALL RETAIL  
DEVELOPMENT  
FOR  
AVR REALTY  
COMPANY LLC.

AT  
SOUTH HADLEY  
SQUARE  
WILLIAMSSETT ST. AND OLD LYMAN RD  
SOUTH HADLEY, MA 01076

DRAWN BY: MDF


FILE NO.: ---

PROJ. NO.: 10652

DWG. NO.:


**A-4.2**  
BUILDING ELEVATIONS

DWG. TITLE:

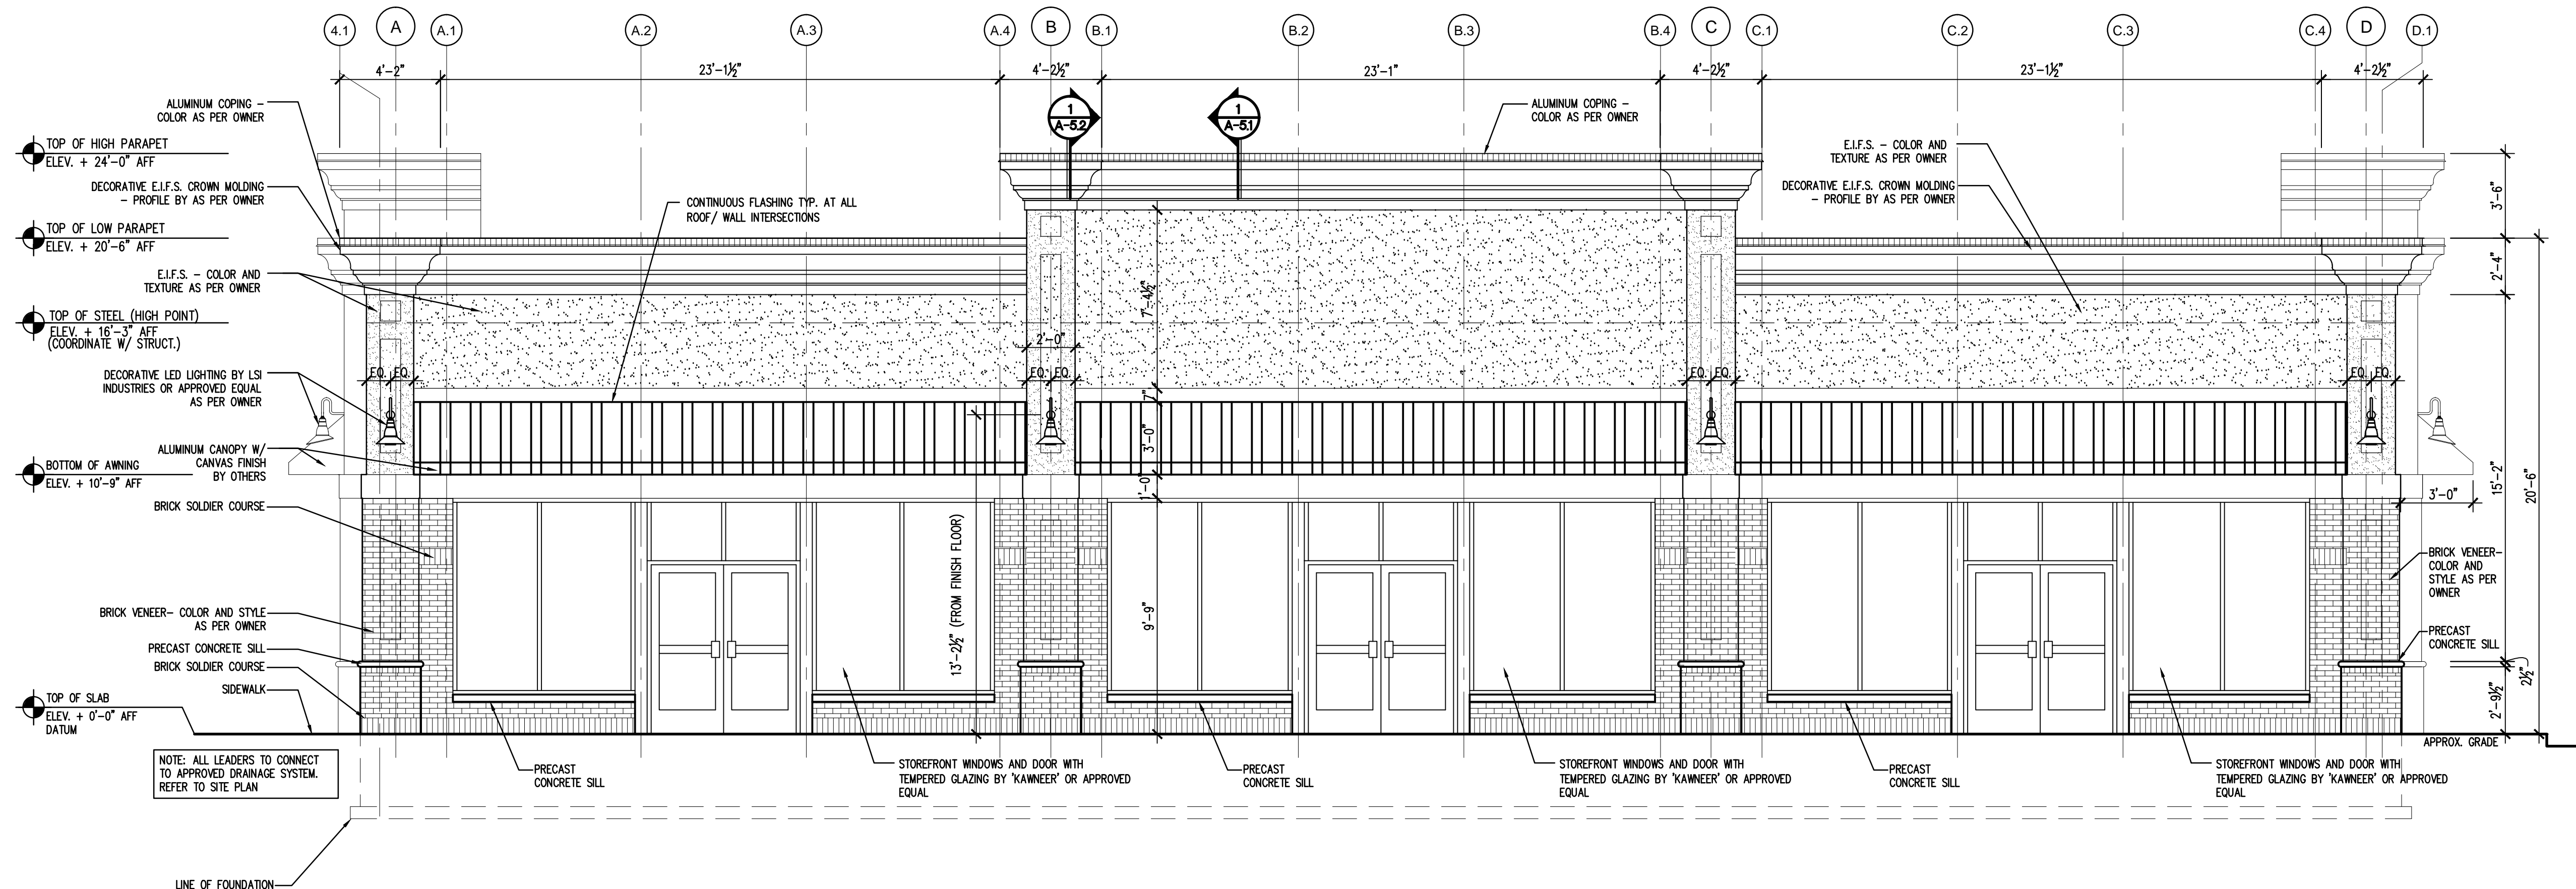

**A WEST ELEVATION**

SCALE: 1/4" = 1'-0"

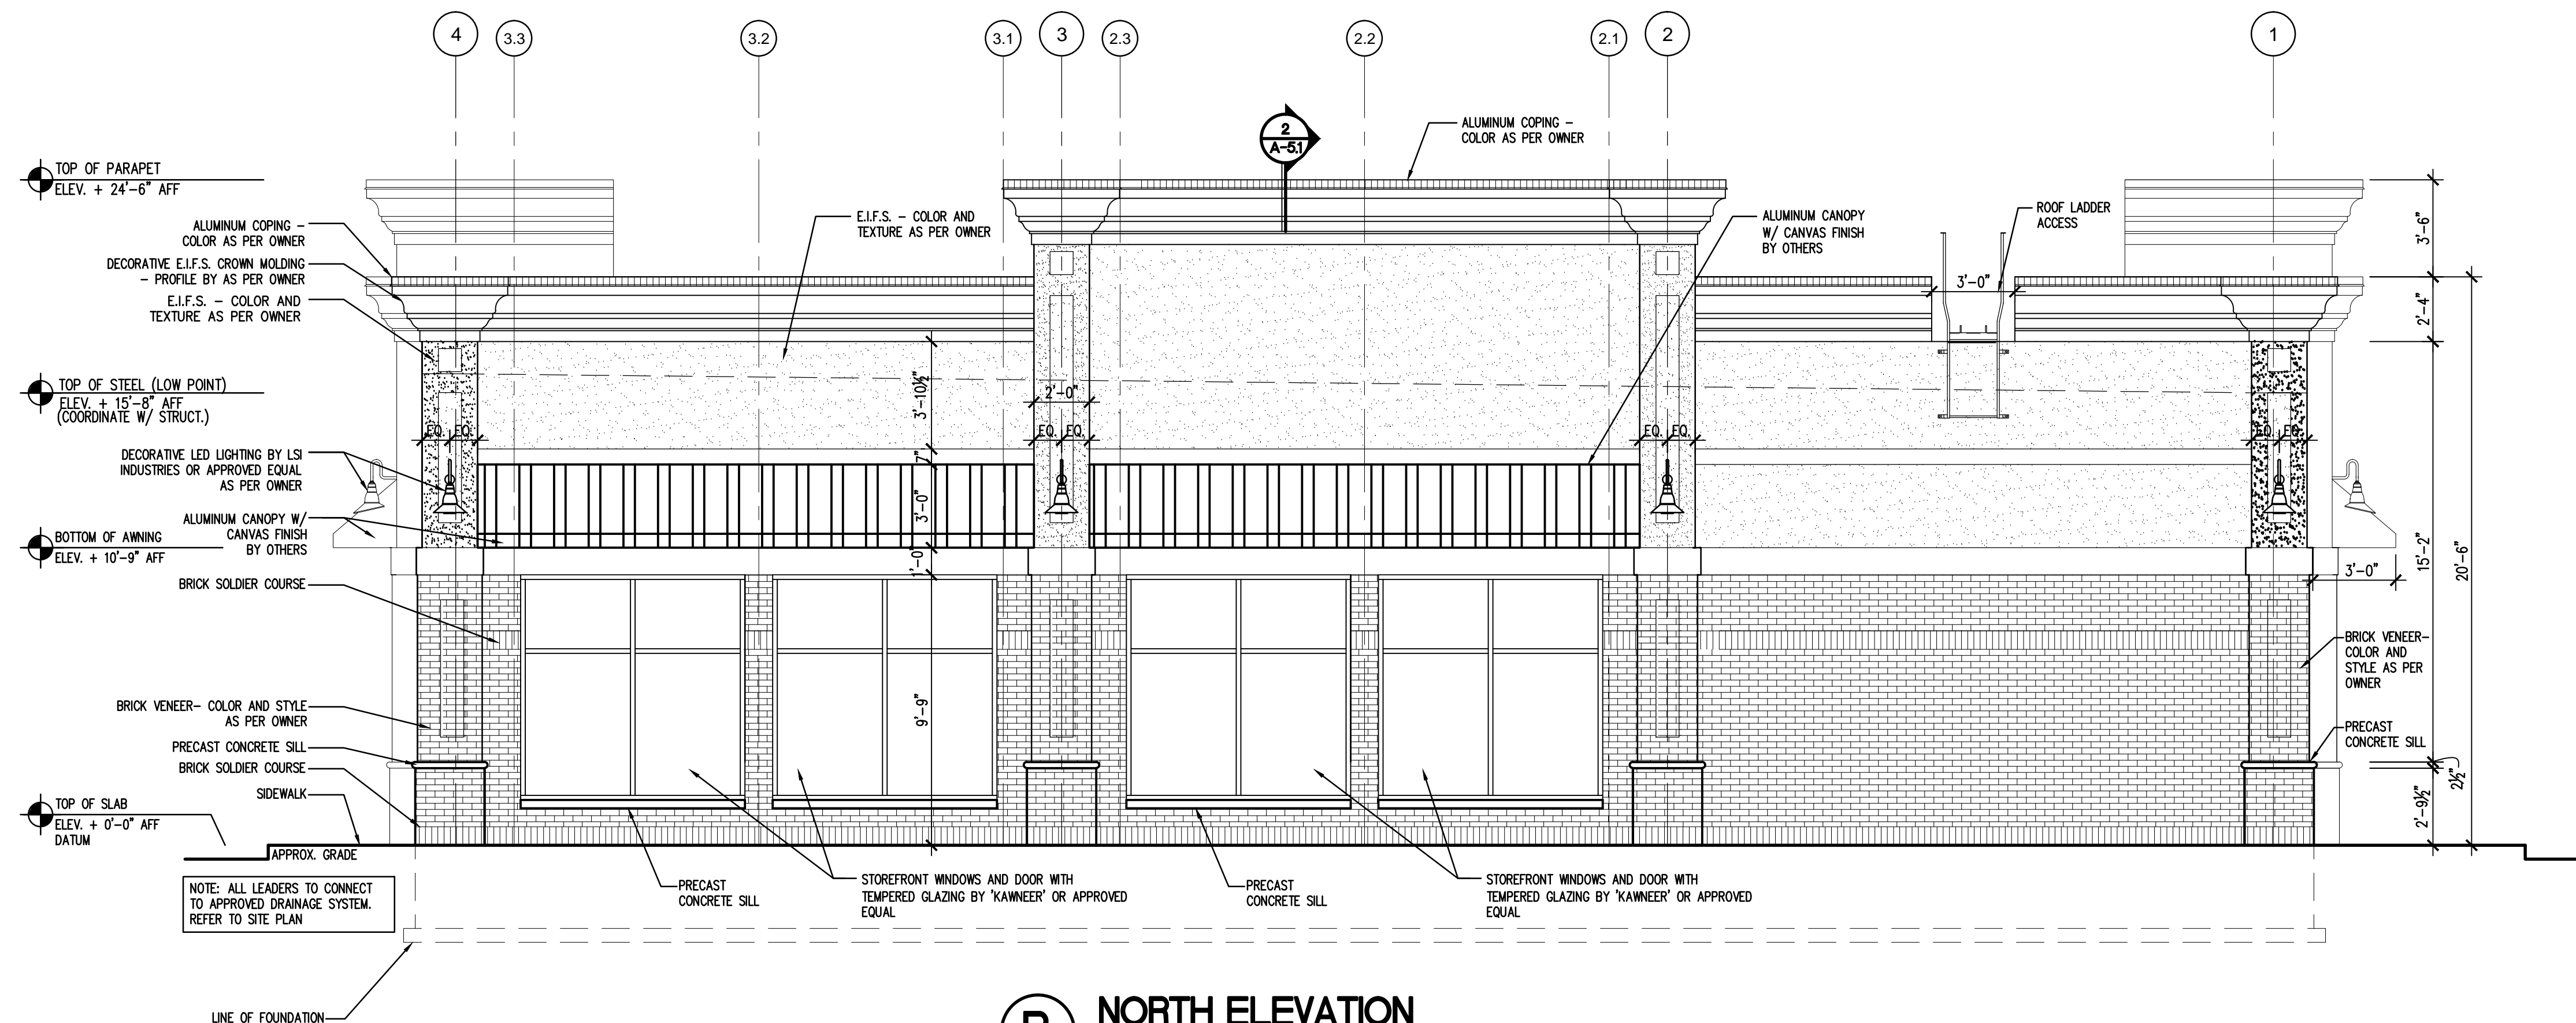

**B NORTH ELEVATION**

SCALE: 1/4" = 1'-0"

NOTE:  
1. ILLUMINATED SIGN PACKAGE BY OWNER  
MANUFACTURED BY 'RAB LIGHTING', INSTALLATION  
BY G.C.  
2. ELECTRICAL CONNECTION BY G.C.

NOTE:  
ALL EXTERIOR FINISHES AND COLORS TO BE  
APPROVED BY OWNER PRIOR TO MANUFACTURING.