



**1** FIRST FLOOR PLAN  
1/8" = 1'-0"

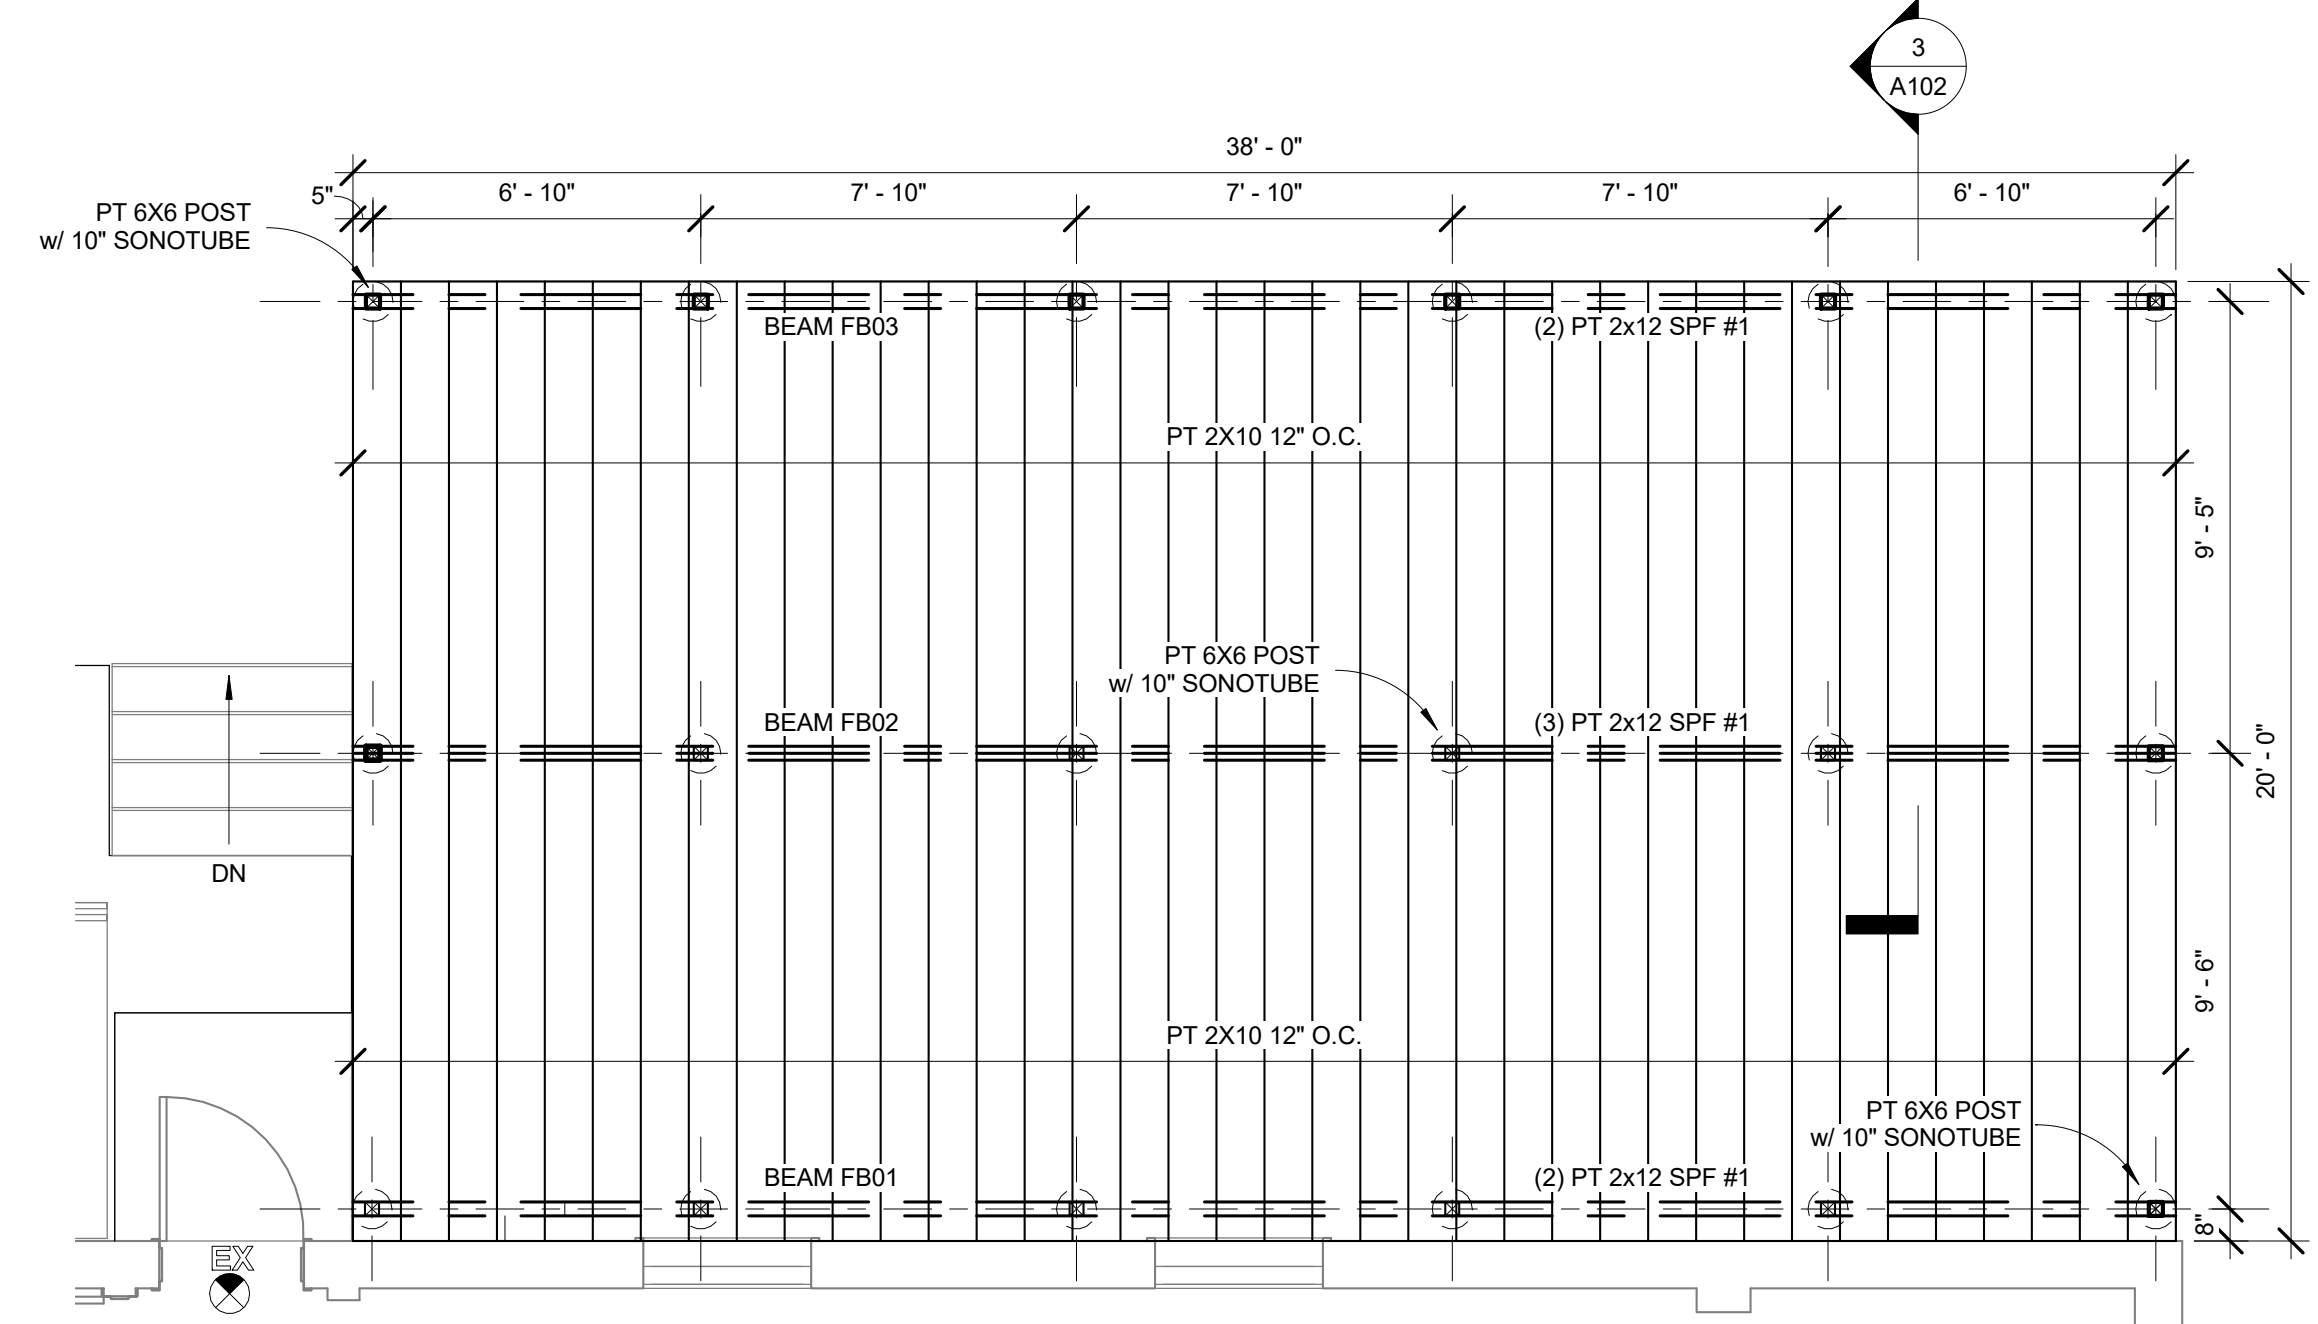


**2** FRAMING PLAN - REAR DECK  
1/4" = 1'-0"

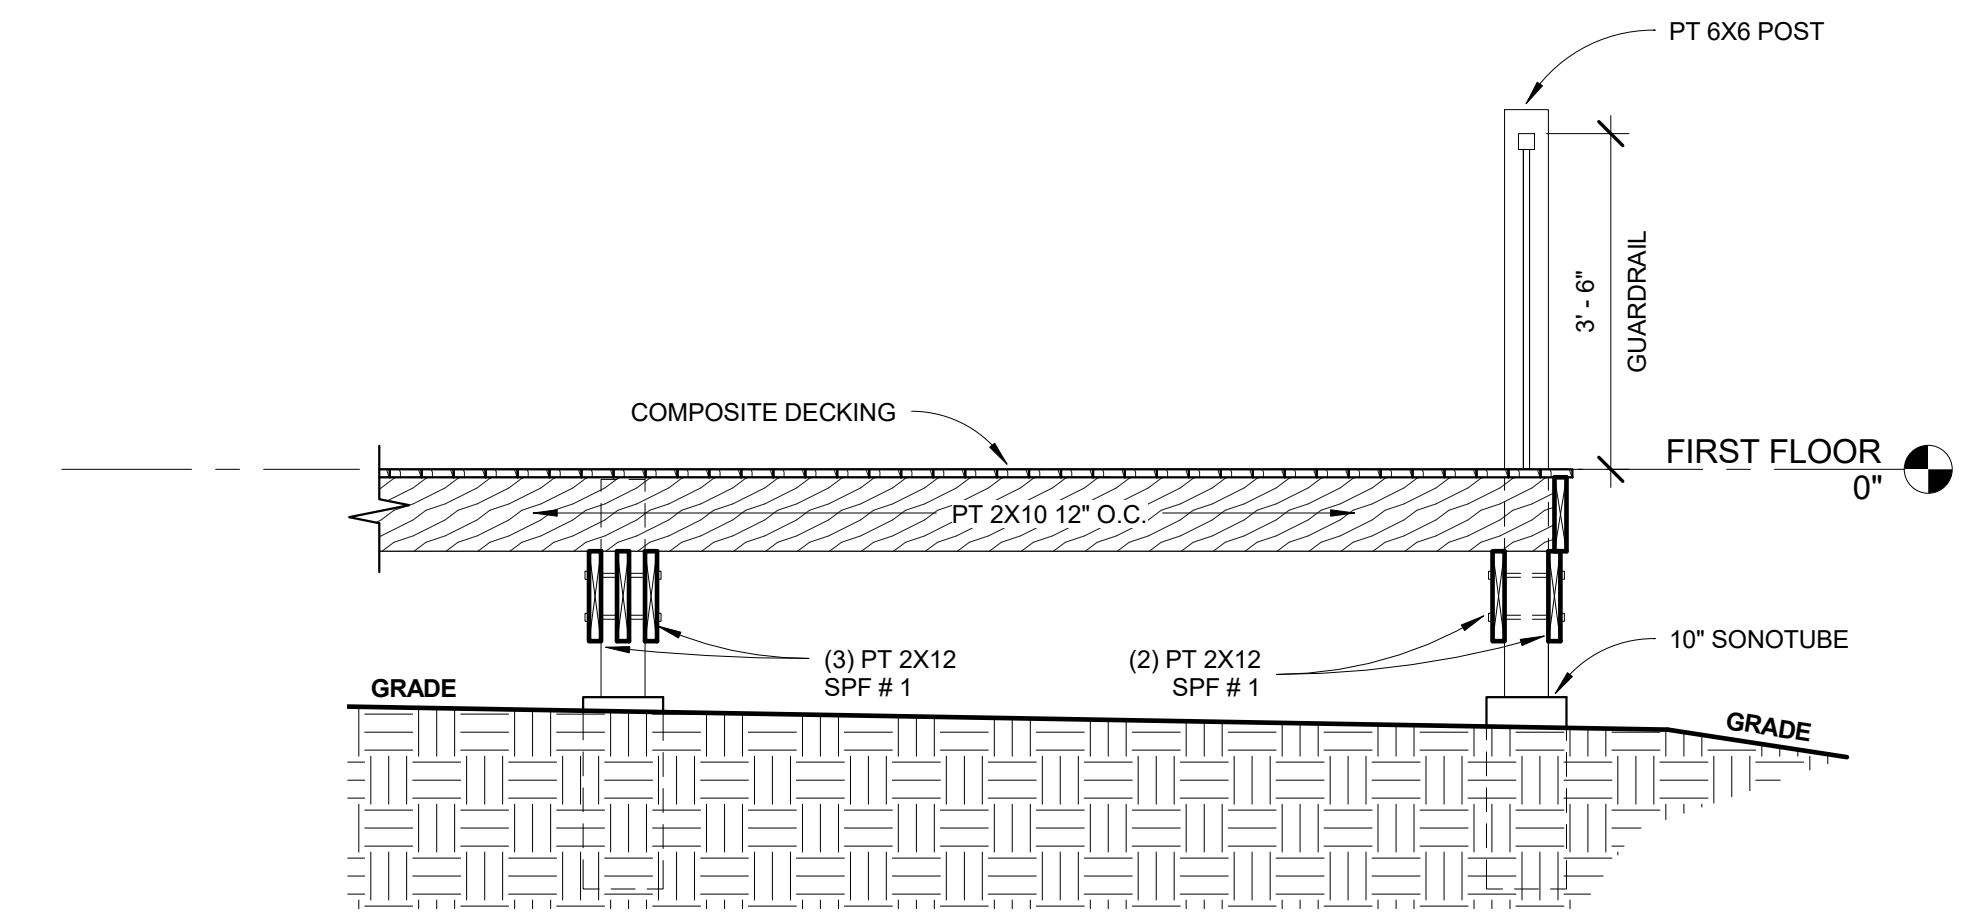

**3** REAR DECK DETAIL SECTION  
1/2" = 1'-0"

**OWNERSHIP OF DOCUMENTS NOTICE**  
DRAWINGS AND SPECIFICATIONS, as instruments of service, are the exclusive property of this architect whether the project for which they were prepared is executed and constructed or not. These documents are not to be reproduced in any form and they are not to be used by the project owner nor any other entity on any other projects or for any extensions or additions or alterations to the original project except by written authorization and permission from and agreement with this architect.

RENOVATIONS  
**HANGAR PUB and GRILL**  
515 Granby Rd  
South Hadley, MA 01075

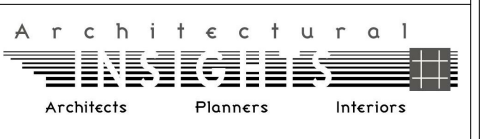

3 Converse Street Palmer, MA 01069  
413-283-2553 fax 413-289-8993  
e-mail: admin@architectural-insights.com

No.	Description	Date
Revisions		

Project Phase / Set  
**Sheet Title:**  
FIRST FLOOR PLAN + REAR DECK DETAILS

Printed on: 3/12/2021 10:38:27 AM

**Issue Date:** 3/12/21  
**Project No.:** 18125  
**Drawn By:** JAL  
**Checked By:** LET

**A102**