



STREET VIEW
NOT TO SCALE



**SOUTH HADLEY
PIGMENT FACILITY**

STREET VIEW

REV	DATE	DRAWN	CHKD	APRVD	PURPOSE OF ISSUE/REVISION
A	03/15/22	WZ	RCT	RCT	ISSUE FOR REVIEW

E INK CONFIDENTIAL

SCALE: AS NOTED	PROJECT NUMBER	DRAWING NUMBER
FILE: 220207 Front View Rendering	2021-35	A-0410



REAR VIEW
NOT TO SCALE

IFDesign
L.L.C.

INNOVATIVE FACILITIES DESIGN FOR ADVANCED TECHNOLOGIES

Eink

7 GAYLORD ST.
SOUTH HADLEY, MA 01075

**SOUTH HADLEY
PIGMENT FACILITY**

REAR VIEW

REV	DATE	DRAWN	CHKD	APRVD	PURPOSE OF ISSUE/REVISION
A	03/15/22	WZ	RCT	RCT	ISSUE FOR REVIEW


SCALE: AS NOTED

PROJECT NUMBER DRAWING NUMBER

220207 Rear View
FILE: Rendering Update

2021-35 A-0411

E INK CONFIDENTIAL

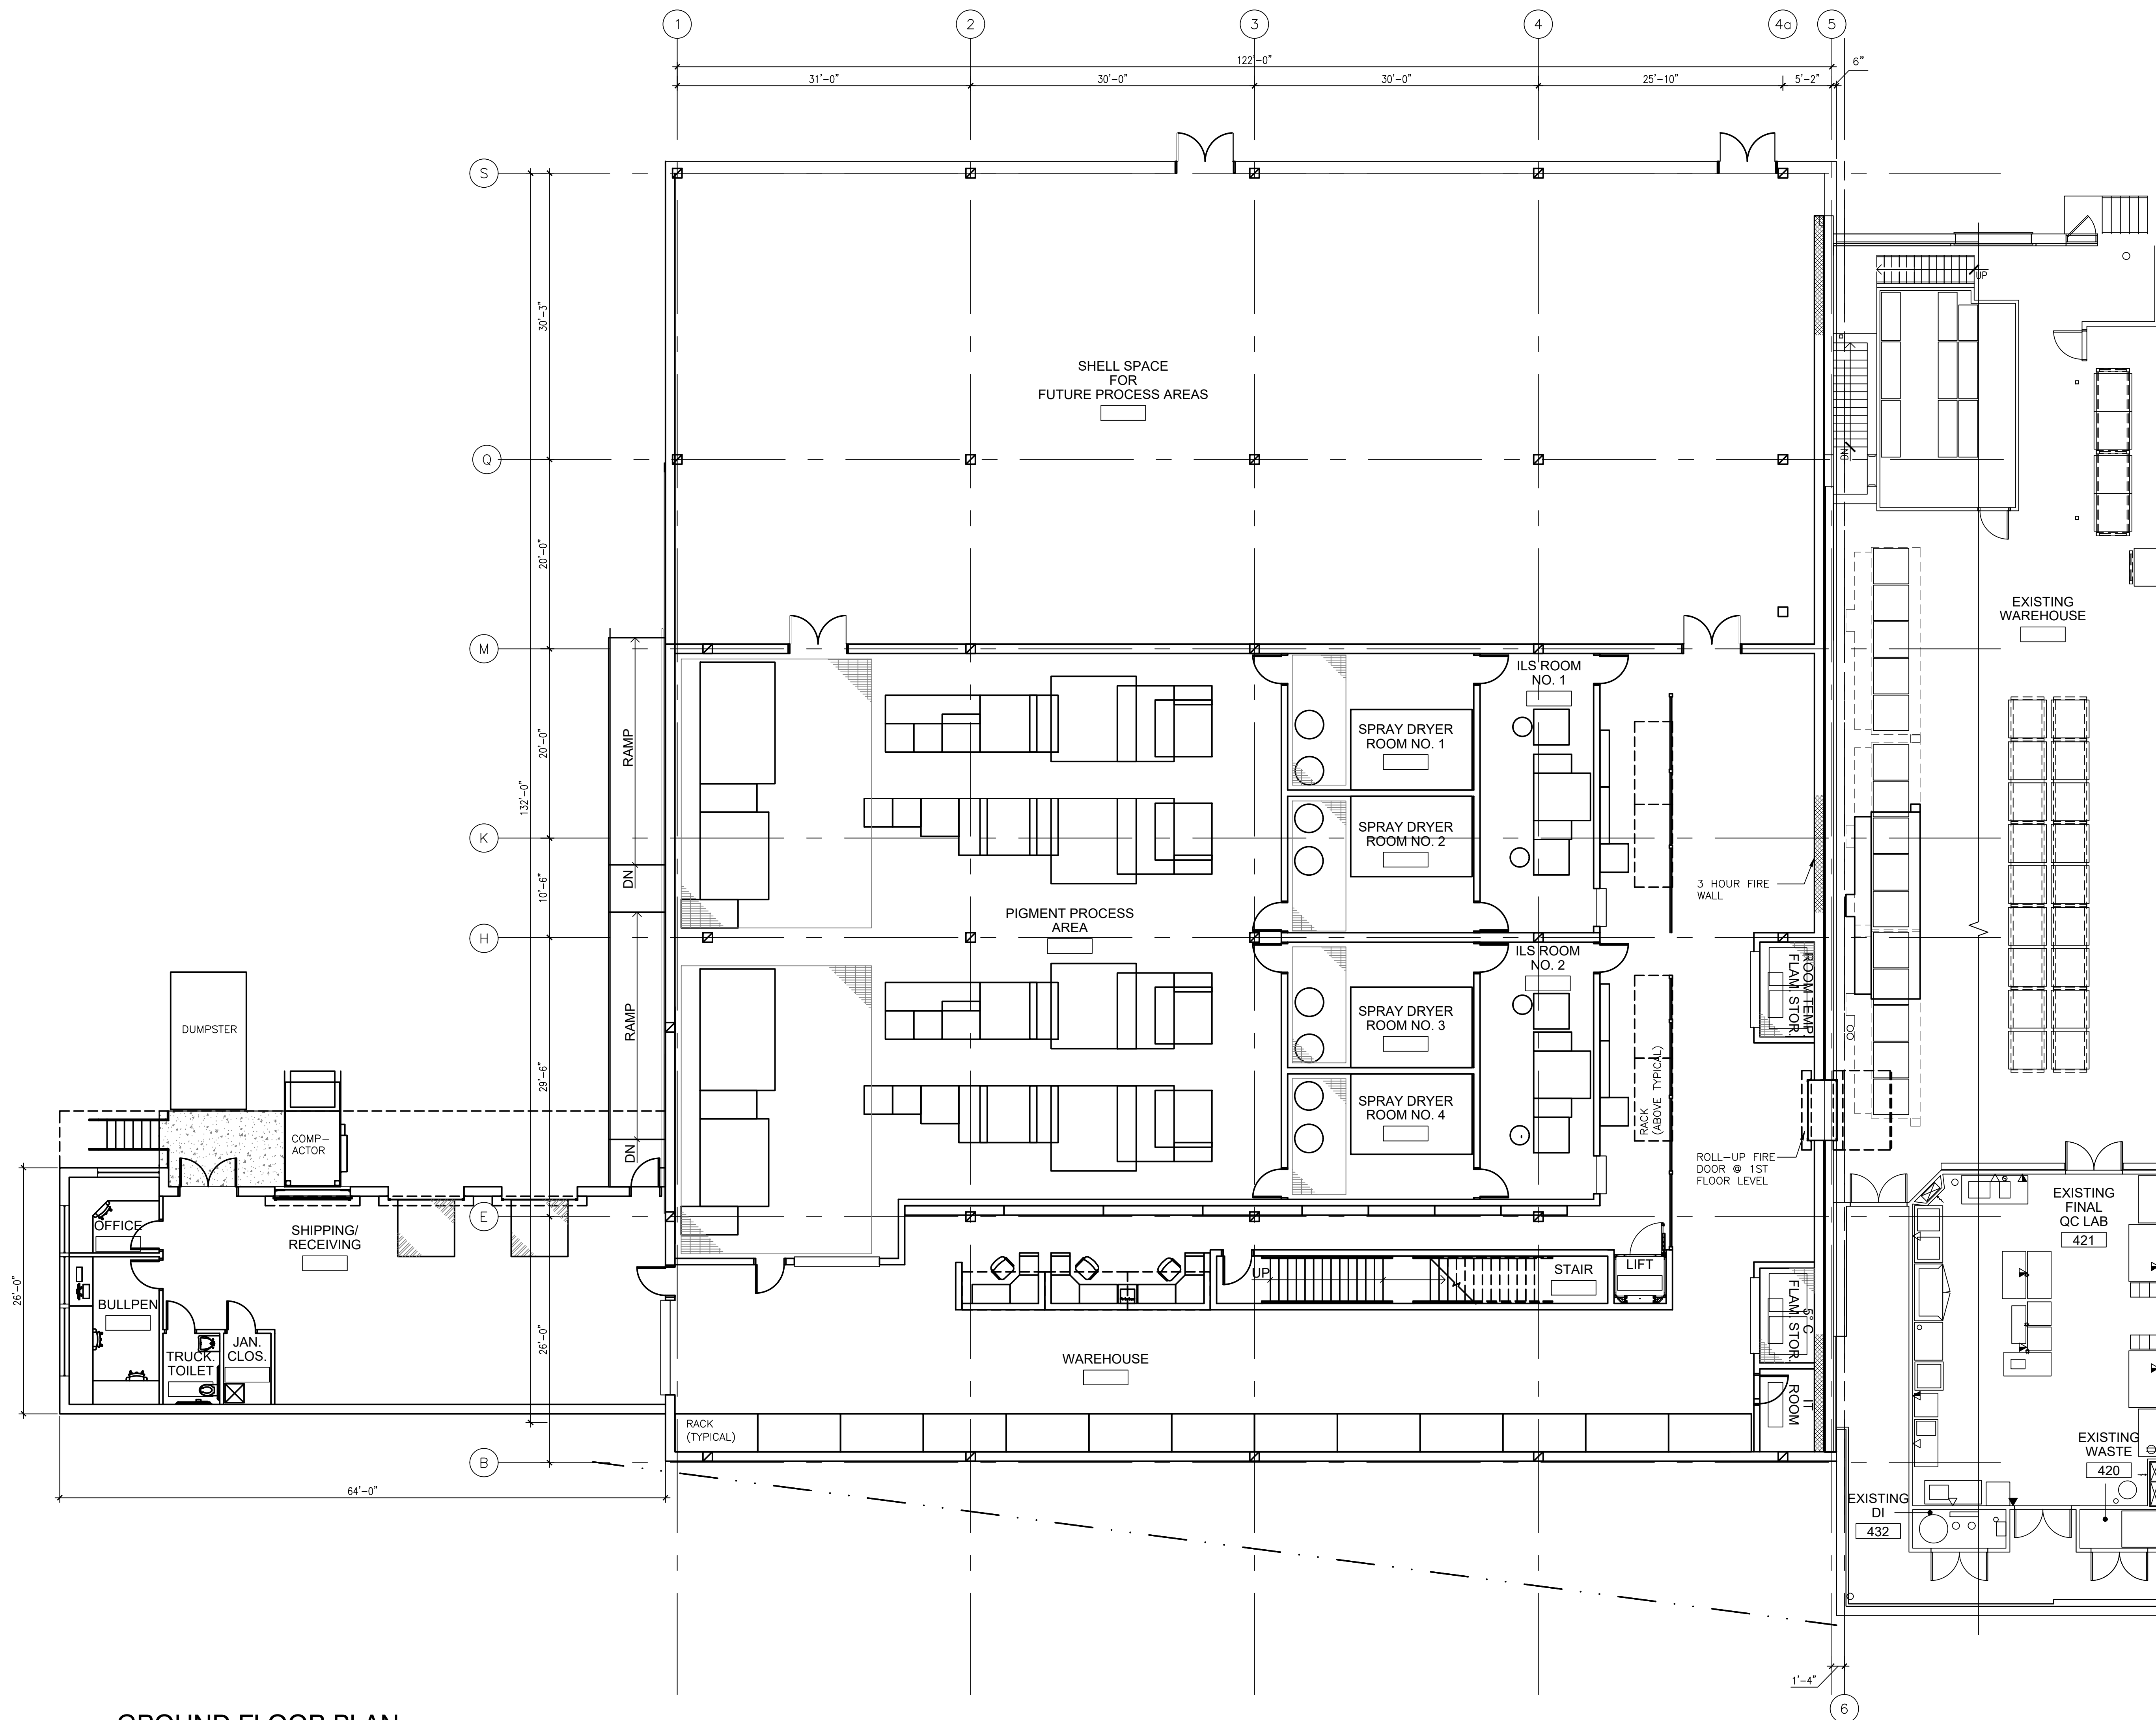

GROUND FLOOR PLAN
1/8"=1'-0"

IFDesign
L.L.C.

Eink
7 GAYLORD ST.
SOUTH HADLEY, MA 01075

**SOUTH HADLEY
PIGMENT FACILITY**


PARTIAL GROUND FLOOR PLAN

REV.	DATE	DRAWN	CHKD	APRVD	PURPOSE OF ISSUE/REVISION
B	03/15/22	WZ	RCT	RCT	ISSUE FOR PLANNING BOARD SUBMISSION
A	03/15/22	SR	RCT	RCT	ISSUE FOR REVIEW

SCALE: AS NOTED PROJECT NUMBER: 2021-35 DRAWING NUMBER: A-0106

E INK CONFIDENTIAL

FILE: 12004-A0101-D.DWG

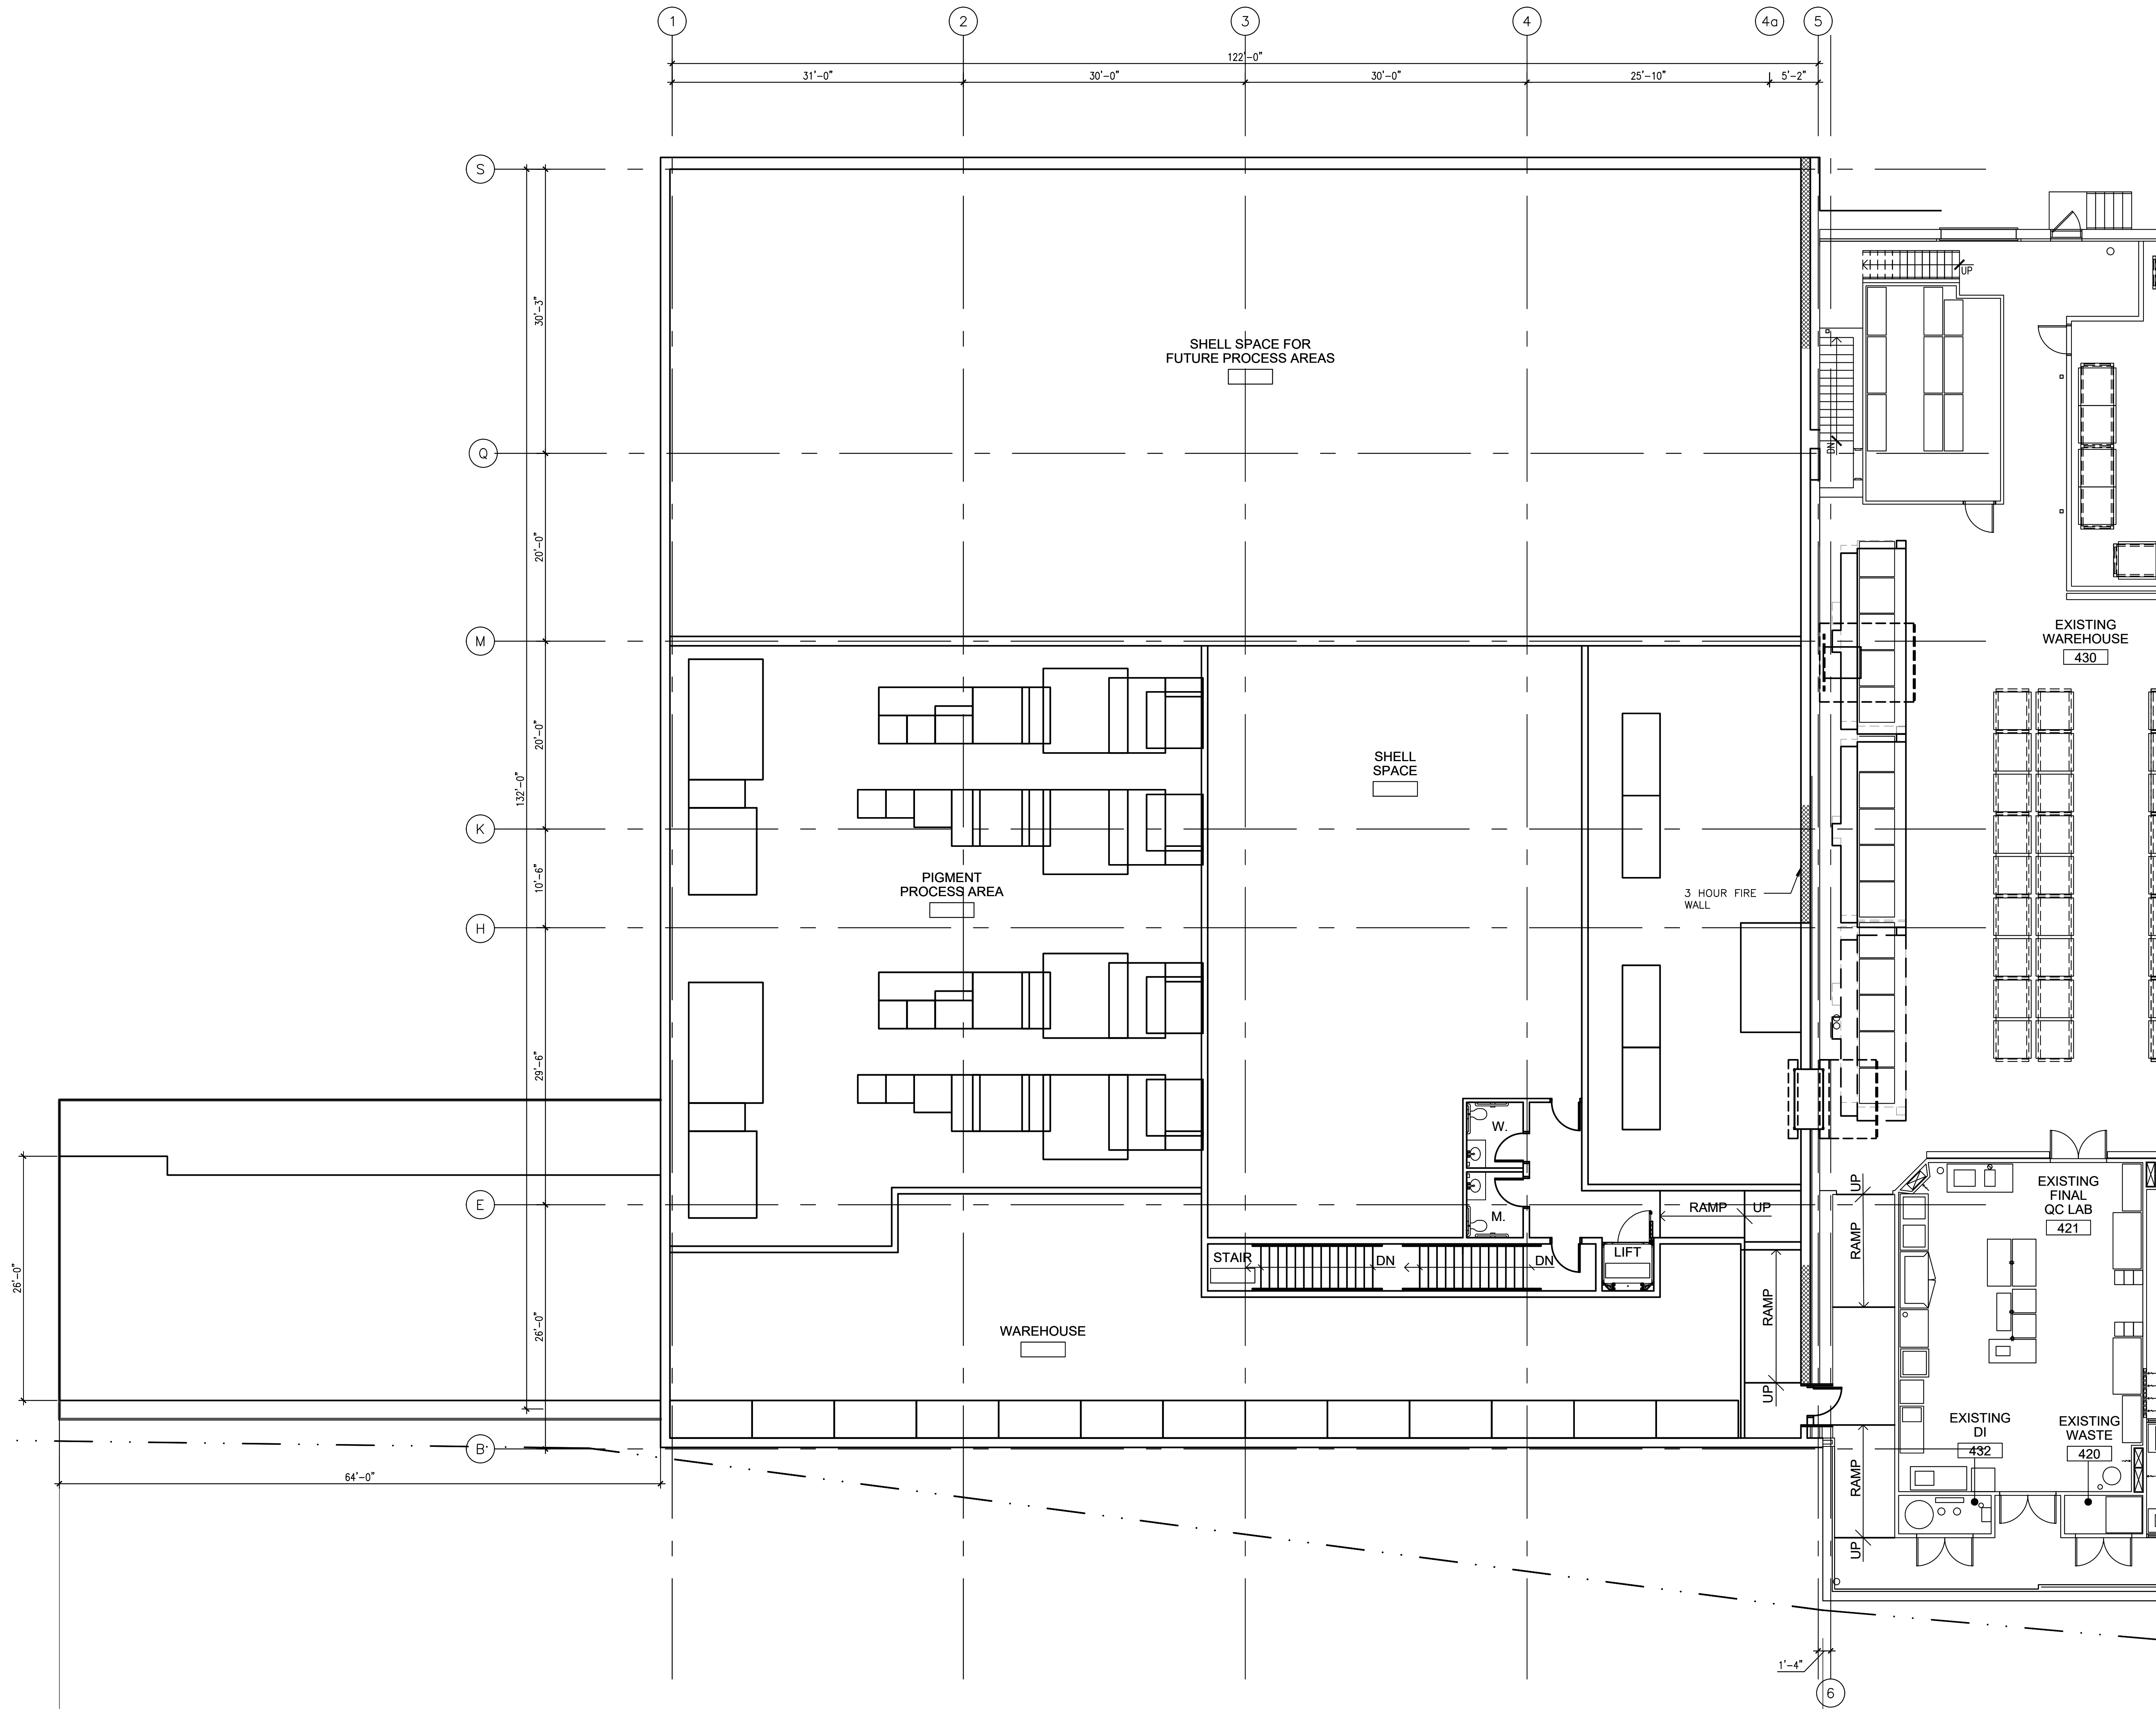

FIRST FLOOR PLAN
1/8"=1'-0"



INNOVATIVE FACILITIES DESIGN FOR ADVANCED TECHNOLOGIES



7 GAYLORD ST.
SOUTH HADLEY, MA 01075


**SOUTH HADLEY
PIGMENT FACILITY**

PARTIAL FIRST FLOOR PLAN

REV.	DATE	DRAWN	CHKD	APRVD	PURPOSE OF ISSUE/REVISION
B	03/15/22	WZ	RCT	RCT	ISSUE FOR PLANNING BOARD SUBMISSION
A	03/15/22	SR	RCT	RCT	ISSUE FOR REVIEW

SCALE:	AS NOTED	PROJECT NUMBER	2021-35	DRAWING NUMBER	A-0107
FILE:	12004-A0101-D.DWG				

E INK CONFIDENTIAL

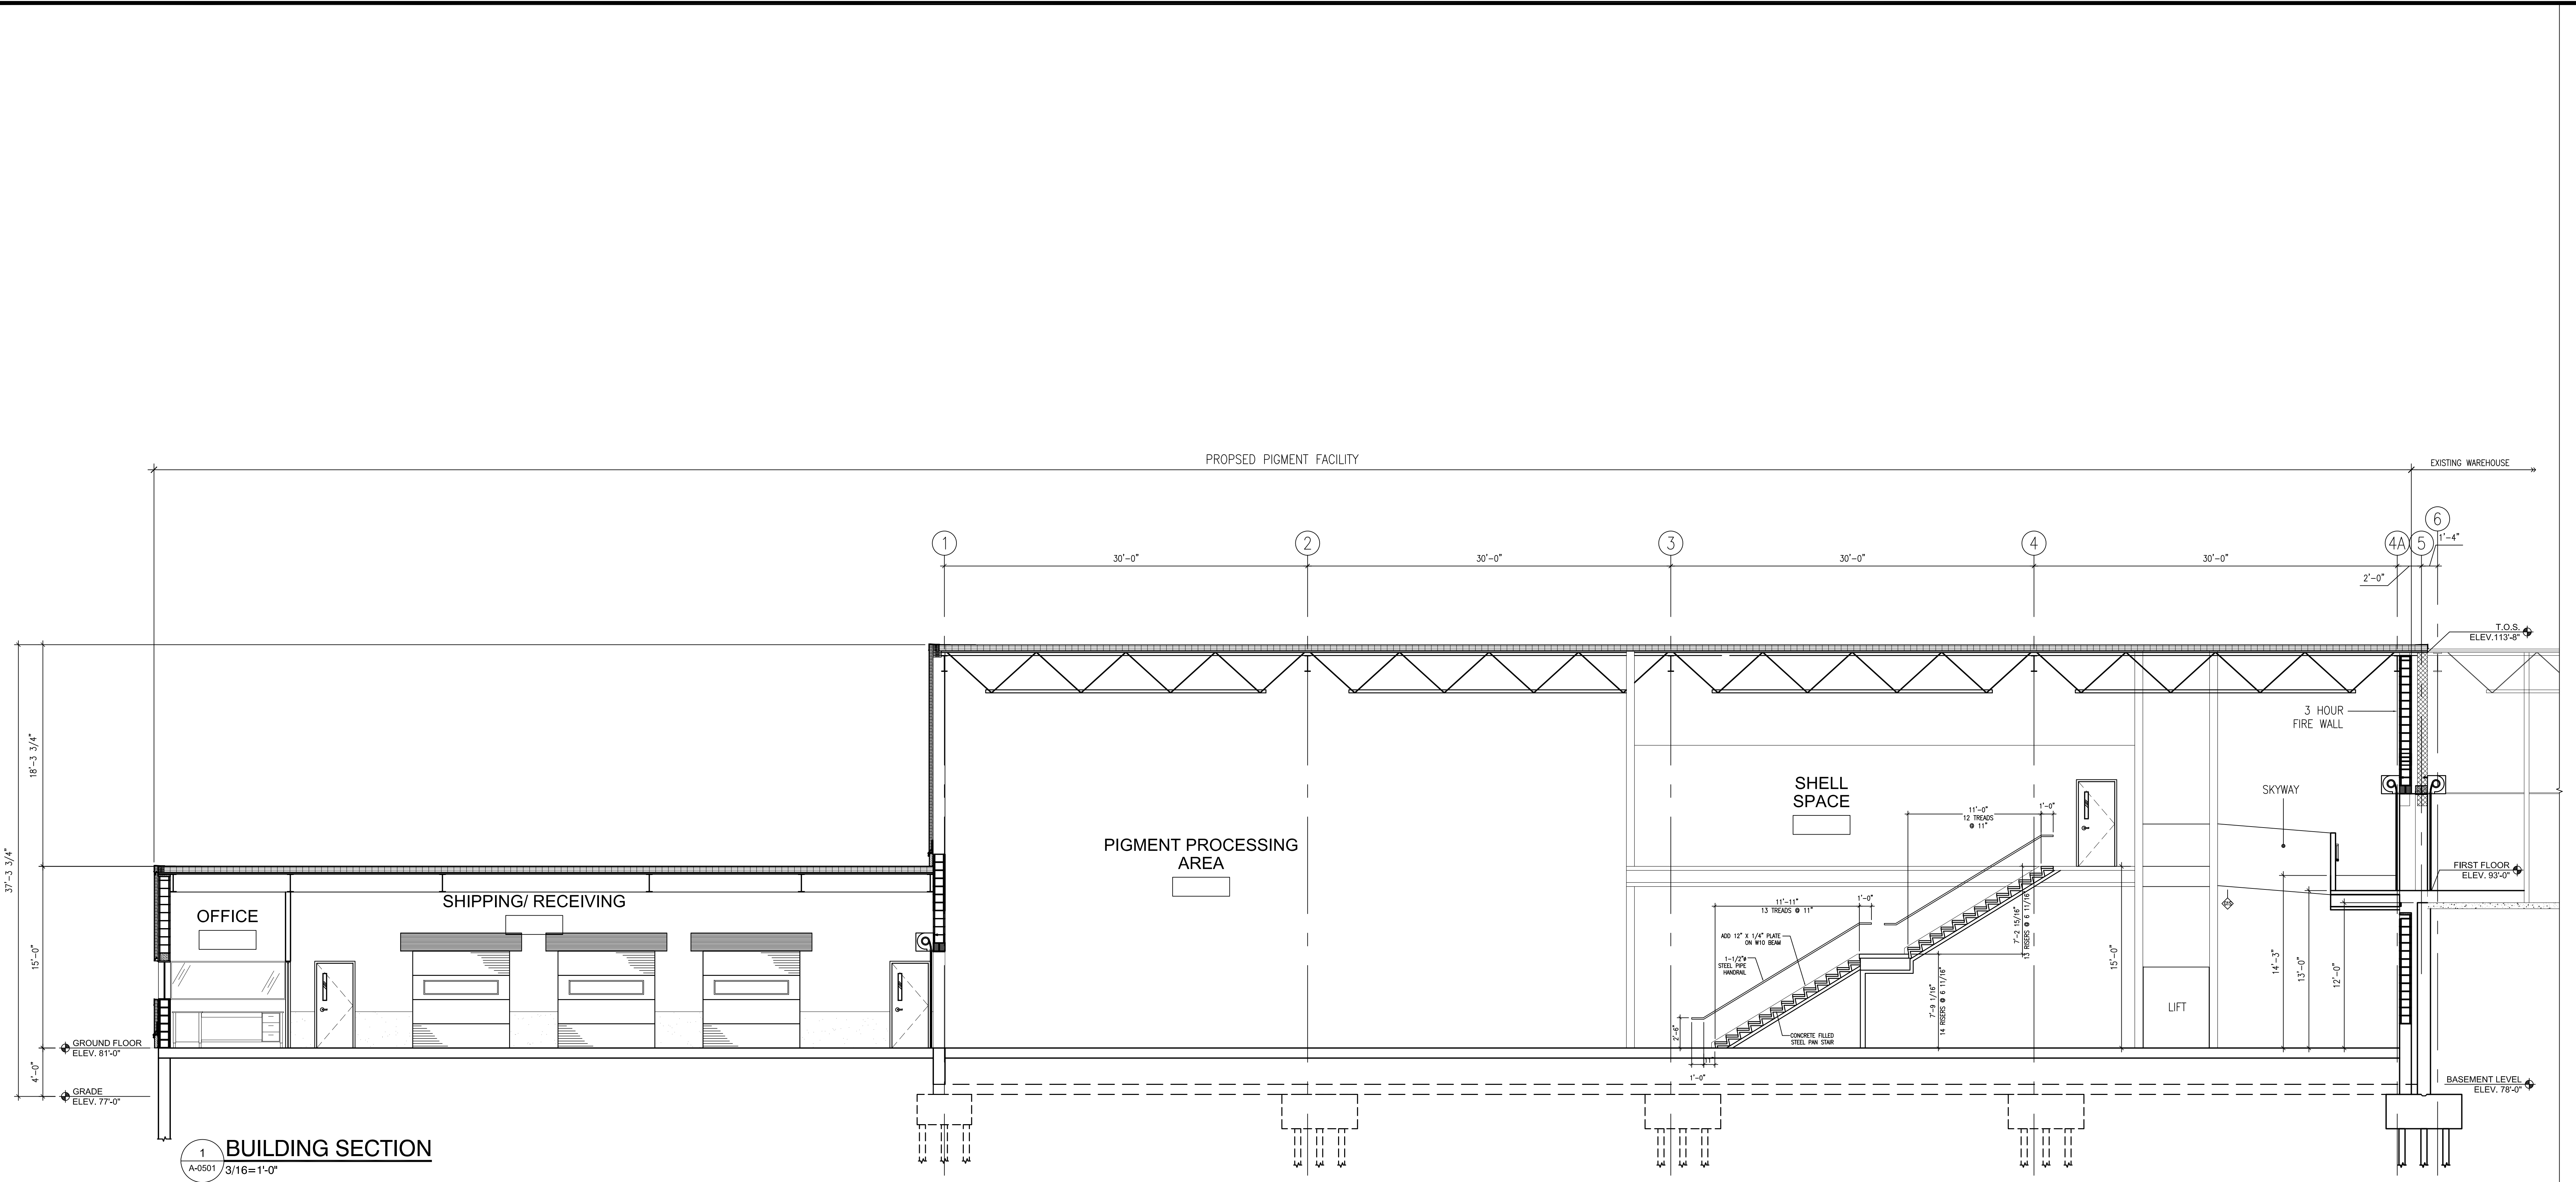

1 BUILDING SECTION
A-0501 3/16=1'-0"

REV.	DATE	DRAWN	CHKD	APRVD	PURPOSE OF ISSUE/REVISION
D	03/15/22	AJS	RCT	RCT	ISSUE FOR PLANNING BOARD SUBMISSION
C	02/10/22	AJS	RCT	RCT	ISSUE FOR REVIEW
B	02/10/22	AJS	RCT	RCT	ISSUE FOR REVIEW
A	11/23/21	AJS	RCT	RCT	ISSUE FOR REVIEW

IFDesign
L.L.C.
INNOVATIVE FACILITIES DESIGN FOR ADVANCED TECHNOLOGIES

Eink
7 GAYLORD ST.
SOUTH HADLEY, MA 01075

**SOUTH HADLEY
PIGMENT FACILITY**

BUILDING SECTION

SCALE:	AS NOTED	PROJECT NUMBER	DRAWING NUMBER
FILE:	12004-A0101-D.DWG	2021-35	A-0500

E INK CONFIDENTIAL