


CENTER FOR HUMAN DEVELOPMENT PROPOSED FACILITY

51 OLD LYMAN ROAD SOUTH HADLEY, MA 01075


EXHIBIT 'D'
PLAN LIST
CENTER FOR HUMAN DEVELOPMENT
PROPOSED FACILITY

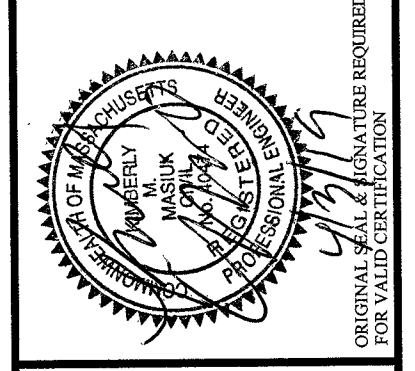

ASSOCIATED BUILDERS, INC.
THESE DOCUMENTS AND ANY INFORMATION CONTAINED HEREIN ARE THE PROPERTY OF ASSOCIATED BUILDERS, INC. AND ARE NOT TO BE USED IN ANY OTHER PROJECT WITHOUT THE WRITTEN CONSENT OF ASSOCIATED BUILDERS, INC.

Drawing List		
Sheet Number	Sheet Name	Current Revision Date
T1	TITLE SHEET	2019.04.03
3213 - 181017	EXISTING CONDITIONS (HERITAGE SURVEYS)	2018.11.01
L1.1	SWPPP	2019.03.18
L2.1	LAYOUT & MATERIALS PLAN	2019.03.18
L3.1	GRADING PLAN	2019.03.18
L3.2	UTILITIES PLAN	2019.03.18
SL1	LIGHTING PLAN (SK & ASSOC.)	2019.01.25
L4.1	LANDSCAPING PLAN	2019.03.18
L5.1	SITE DETAILS (1)	2019.04.03
L5.2	SITE DETAILS (2)	2019.02.01
L5.3	SITE DETAILS (3)	2019.03.18
L5.4	SITE DETAILS (4)	2019.03.18
A1.0	OVERALL FLOOR PLAN	2019.03.18
A2.0	OVERALL EXTERIOR ELEVATIONS	2019.03.18

ASSOCIATED BUILDERS, INC.
4 INDUSTRIAL DRIVE, SOUTH HADLEY, MA 01075
PHONE (413) 536-0021 FAX (413) 536-0908
EMAIL: abuilders@builders.com

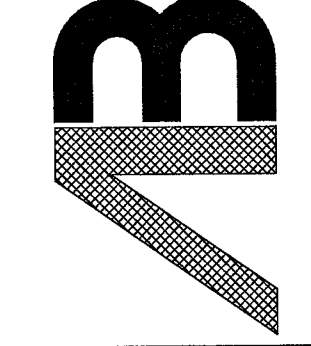

PROJECT CONTACTS

TOWN OF SOUTH HADLEY
Town Hall
116 Main Street
South Hadley, MA 01075
(413) 538-5017

Planning and Conservation Department
Richard Harris, Director
rharris@southhadley.ma.gov
(413) 538-5017 ext. 206

Anne Capra, Conservation Agent
acapra@southhadley.ma.gov
(413) 538-5017 ext. 208


Inspection Services Department
David Gardner, Building Commissioner
dgardner@southhadley.ma.gov
(413) 538-5017 ext. 205

OWNER
Michael J. Ciolek Jr.
SHR Trust
4 Industrial Drive
South Hadley, MA 01075
(413) 536-0021

APPLICANT
Jim Goodwin, President
Center for Human Development
332 Birnie Avenut
Springfield, MA 01107
(413) 439-2247

ENGINEER & GENERAL CONTRACTOR
Kimberly Masiuk, P.E.
Associated Builders, Inc.
4 Industrial Drive
South Hadley, MA 01075
(413) 536-0021

LANDSCAPE ARCHITECT
Stephen A. Roberts
Stephen A. Roberts Landscape Architecture & Construction
1160 Bay Street
Springfield, MA 01109
(413) 214-6990

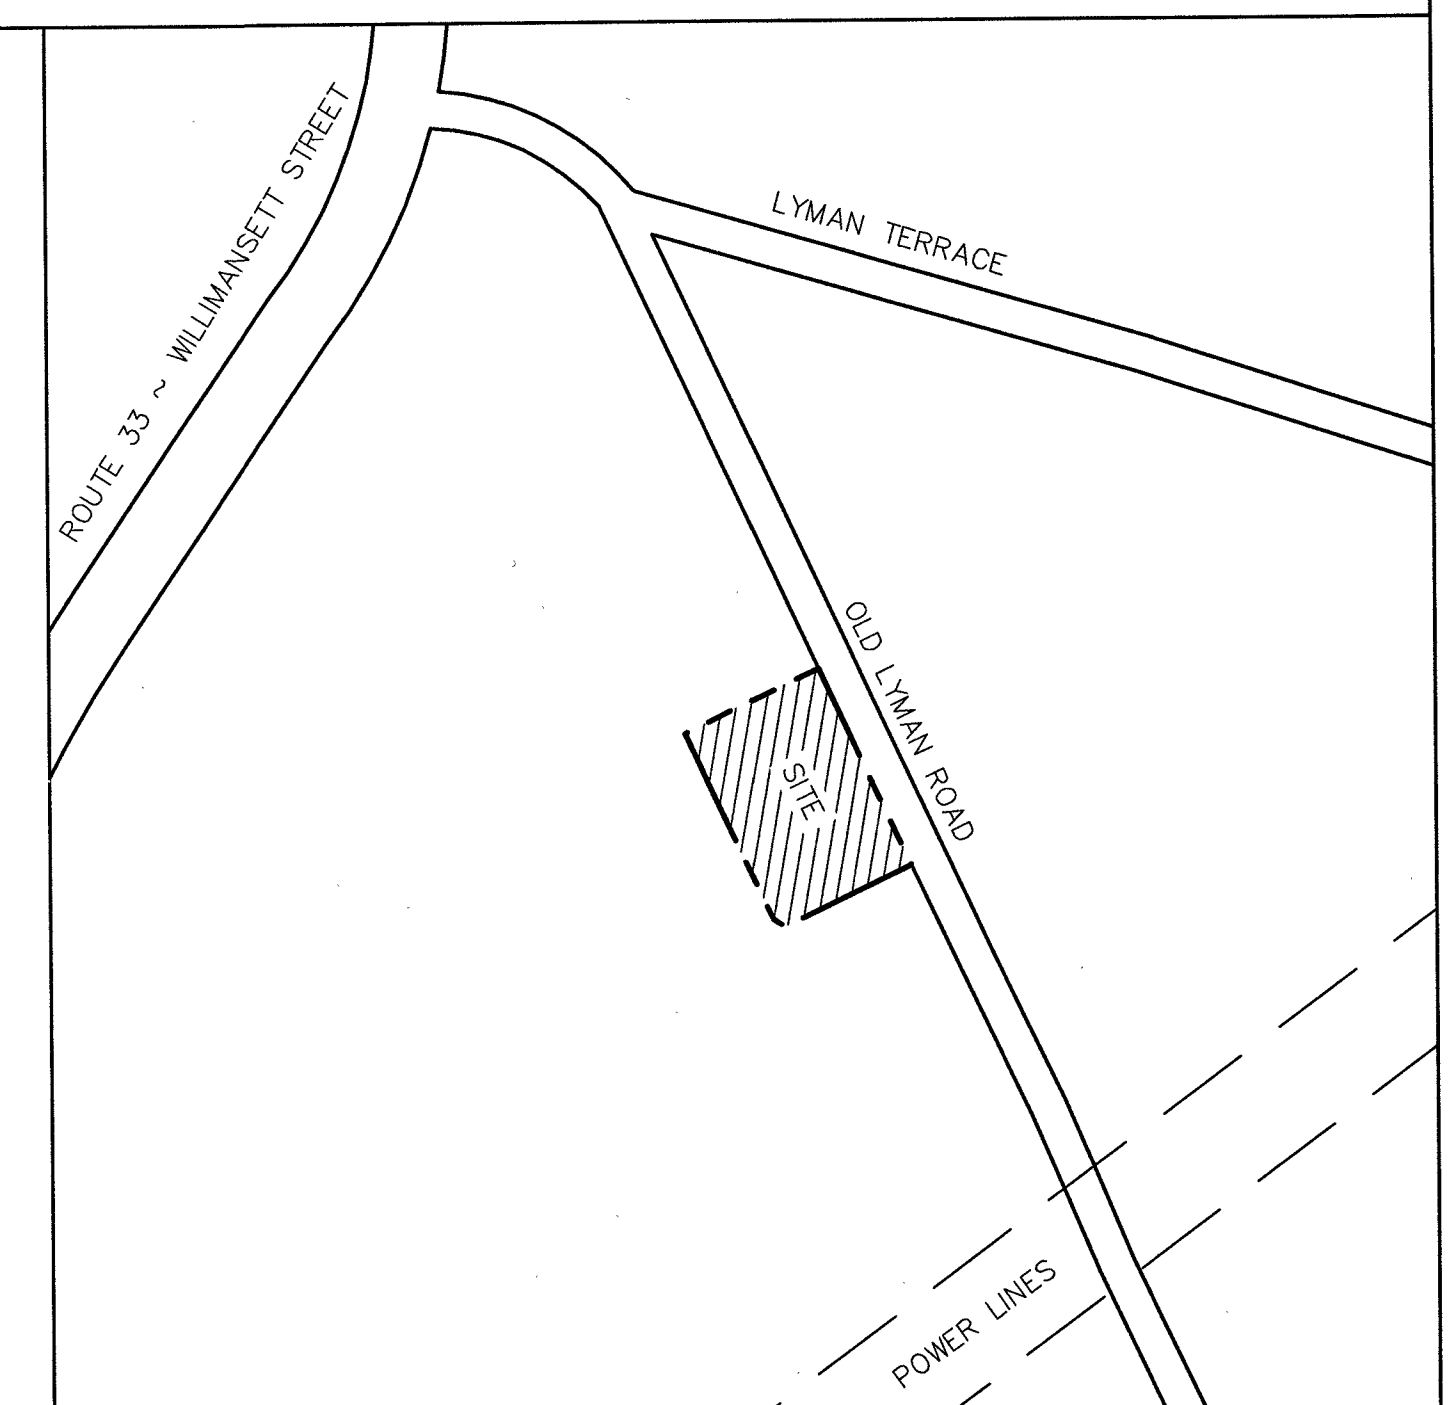

LOCUS MAP
1" = 250'

PLAN DATE	DESCRIPTION
07.25.19	ISSUED FOR BID
02.01.19	ISSUED FOR LOCAL APPROVALS
04.18.19	REVISED FOR TOWN COMMENTS
04.03.19	REVISED FOR TOWN COMMENTS (2)

REVISED FOR TOWN COMMENTS (2) 04.03.2019

Project Number **18008** **TITLE SHEET**
NOT FOR CONSTRUCTION

TITLE SHEET
Proposed Facility
Center for Human Development
51 Old Lyman Road
South Hadley, MA 01075

SCALE:	
JOB #:	18008
SHEET #:	T1