

SCALE: 1"=5'


SCALE: 1"=40'

I REPORT THAT THE PROPERTY LINES SHOWN HEREON ARE THE LINES DIVIDING EXISTING OWNERSHIPS, AND THE LINES OF STREETS, AND WAYS SHOWN ARE THOSE OF PUBLIC OR PRIVATE STREETS OR WAYS ALREADY ESTABLISHED, AND THAT NO NEW LINES FOR DIVISION OF EXISTING OWNERSHIP OR FOR NEW WAYS ARE SHOWN.

SURVEYOR:

I REPORT THAT THIS PLAN HAS BEEN PREPARED IN CONFORMITY WITH THE 1976 RULES AND REGULATIONS OF THE REGISTERS OF DEEDS OF THE COMMONWEALTH OF MASSACHUSETTS.

RANDALL E. IZER #35032

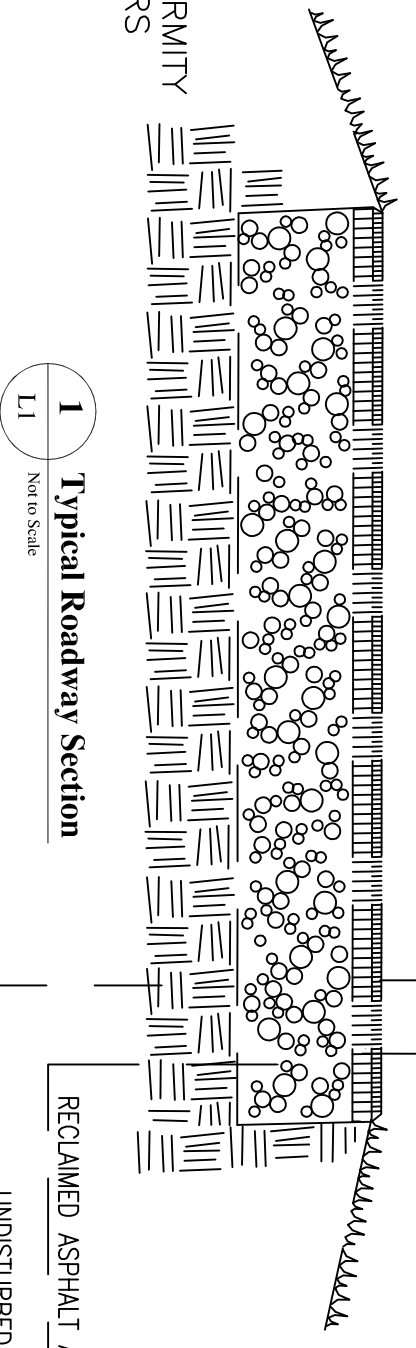


GENERAL CONSTRUCTION NOTES

- Change grades in road at flat spots to achieve proper drainage flow.
- Reclaim existing pavement and mix with existing base.
- Fine grade road gravel base. Pave roadway with 2" of binder pavement and 1.5" of top pavement.
- Remove existing berm and replace with new berm.
- Install 2 drain manholes.
- Install 2 Mass Standard catch basins with hood and 4' sump.
- Install 600 lined feet of 12" HPDE drain line. Tie into existing town stormwater system.





PLAN AND PROFILE  
SOUTH HADLEY, MASSACHUSETTS  
PREPARED FOR  
P. SPRING REALTY, LLC

SCALE: AS SHOWN  
AUGUST 22, 2011  
HAROLD L. EATON AND ASSOCIATES, INC.  
REGISTERED PROFESSIONAL LAND SURVEYORS  
235 RUSSELL STREET - HADLEY - MASSACHUSETTS  
413-584-7599  
email - hieaton@aol.com

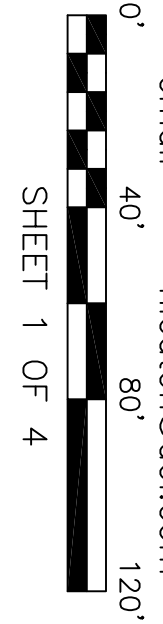

SHEET 1 OF 4

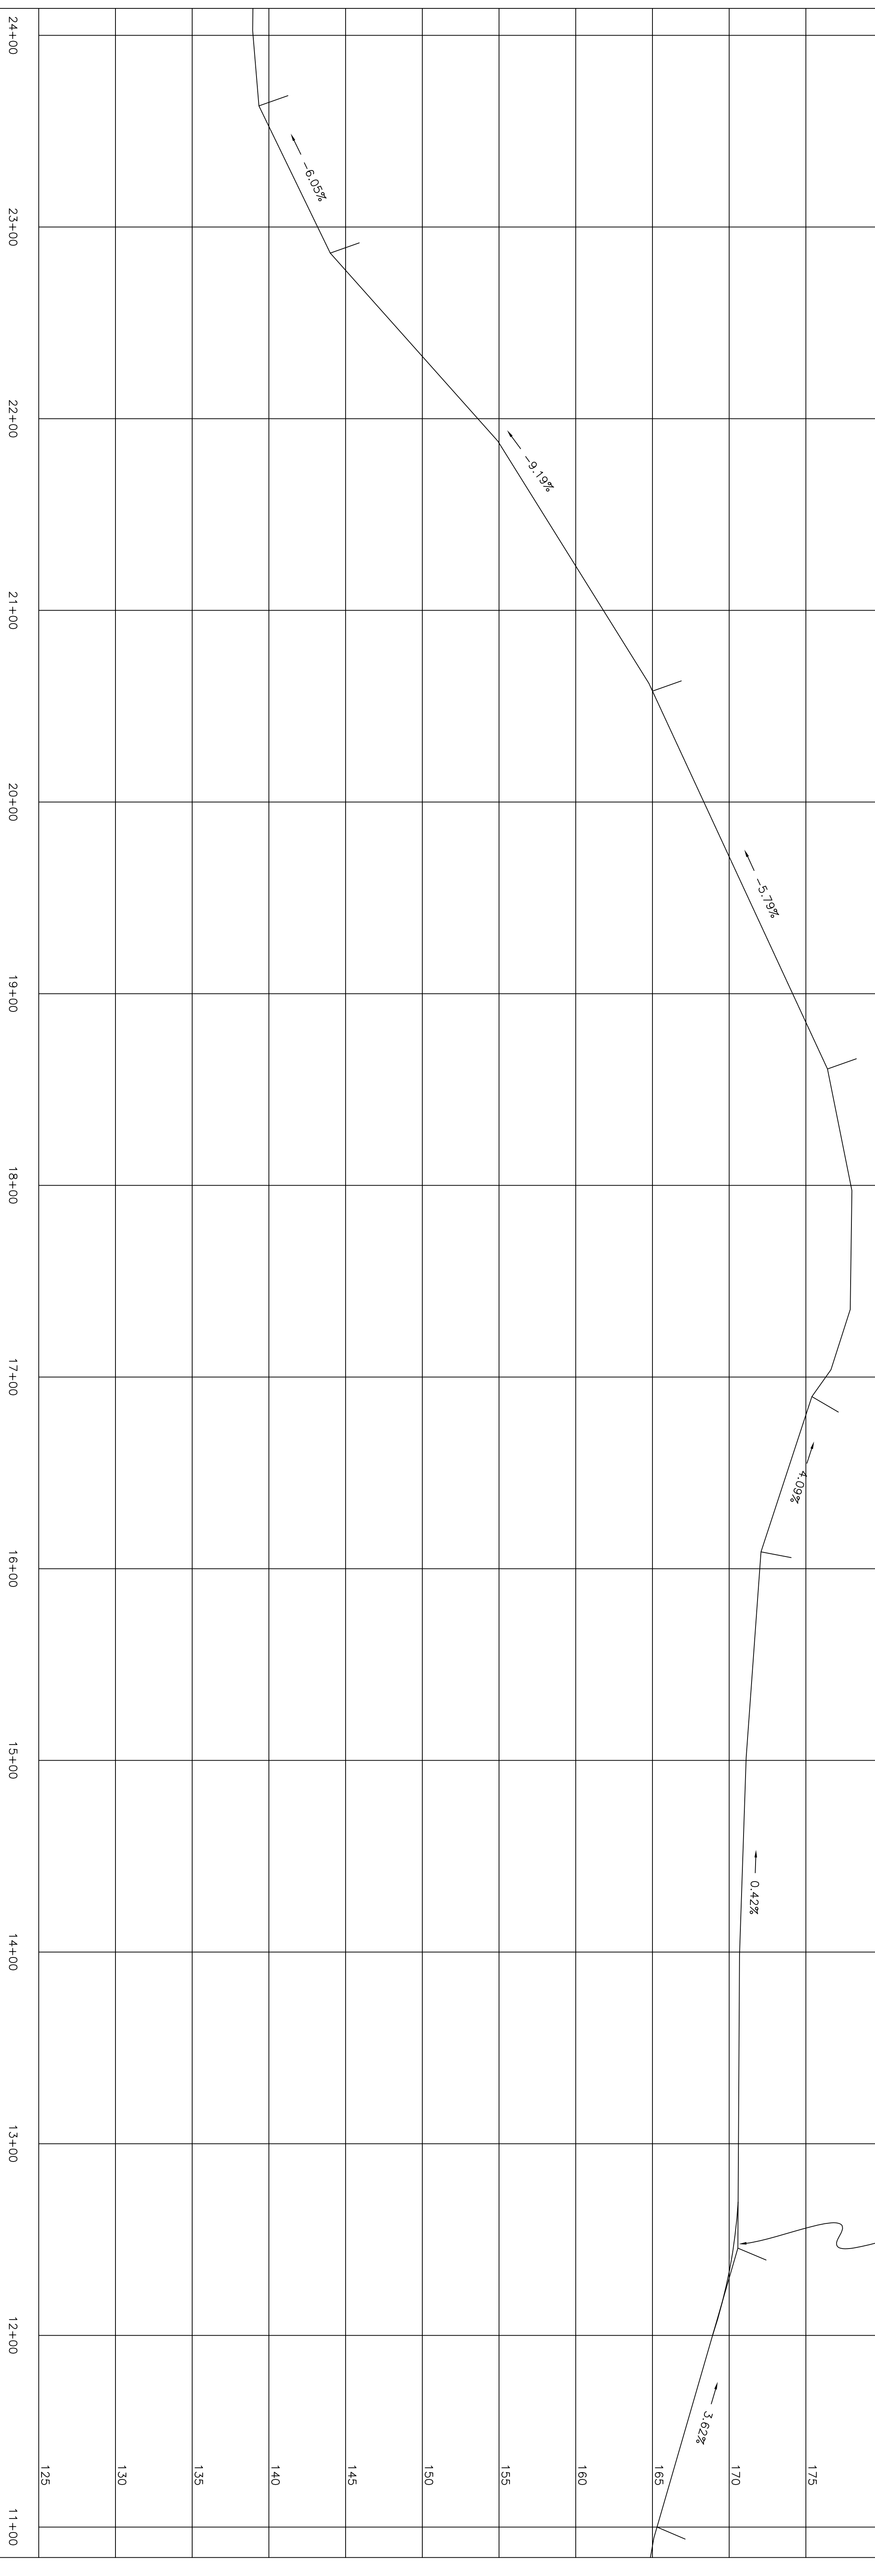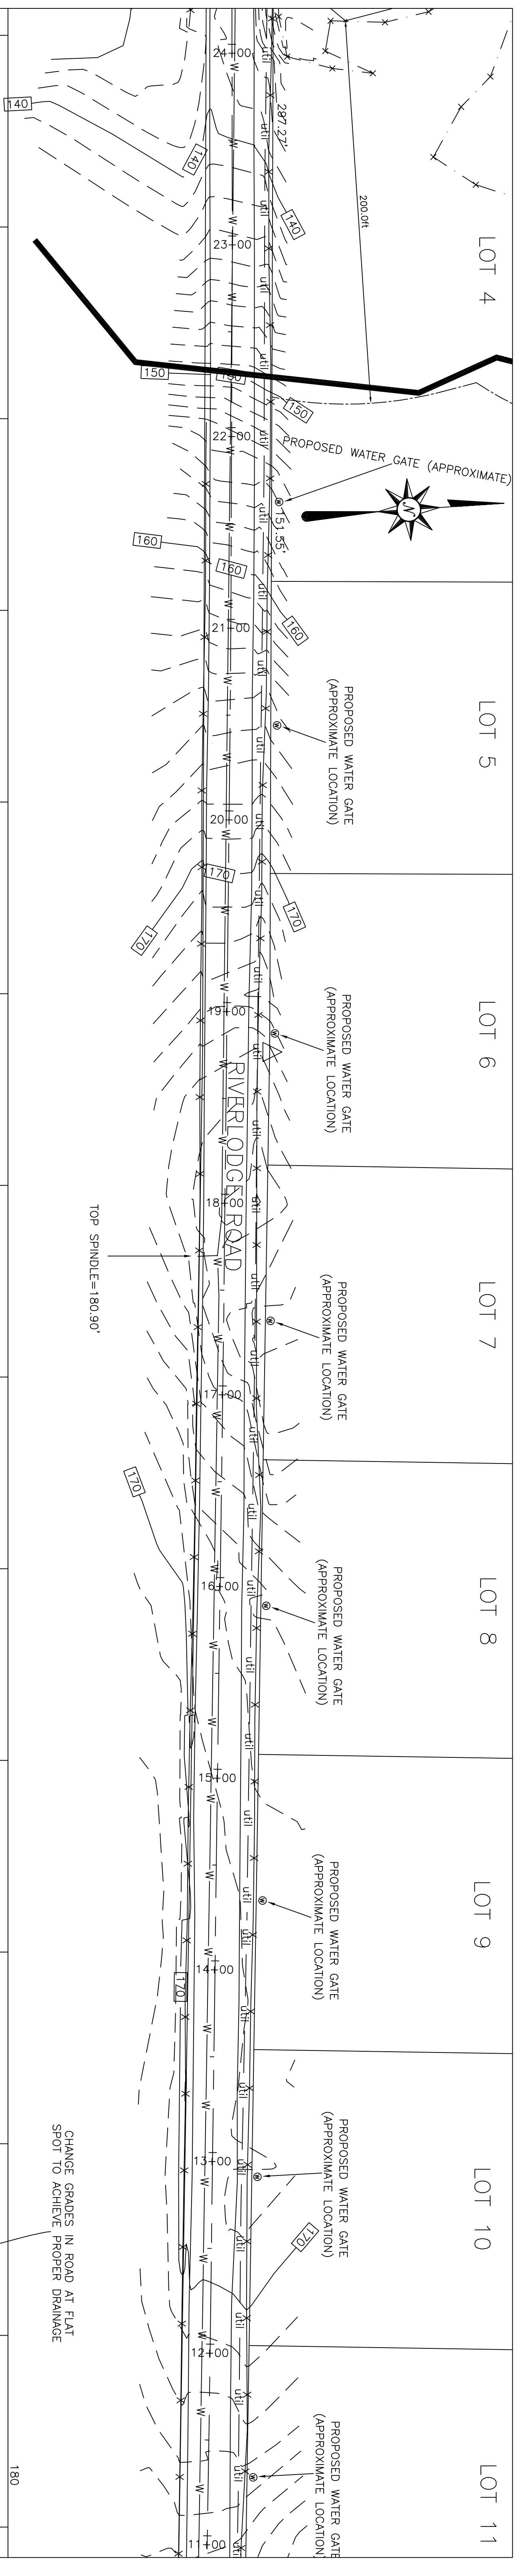


SCALE: 1" = 40'

I REPORT THAT THE PROPERTY LINES SHOWN HEREON ARE THE LINES DIVIDING EXISTING OWNERSHIPS, AND THE LINES OF STREETS, AND WAYS SHOWN ARE THOSE OF PUBLIC OR PRIVATE STREETS OR WAYS ALREADY ESTABLISHED, AND THAT NO NEW LINES FOR DIVISION OF EXISTING OWNERSHIP OR FOR NEW WAYS ARE SHOWN.

SURVEYOR:

I REPORT THAT THIS PLAN HAS BEEN PREPARED IN CONFORMITY WITH THE 1976 RULES AND REGULATIONS OF THE REGISTERS OF DEEDS OF THE COMMONWEALTH OF MASSACHUSETTS.

RANDALL E. IZER #35032

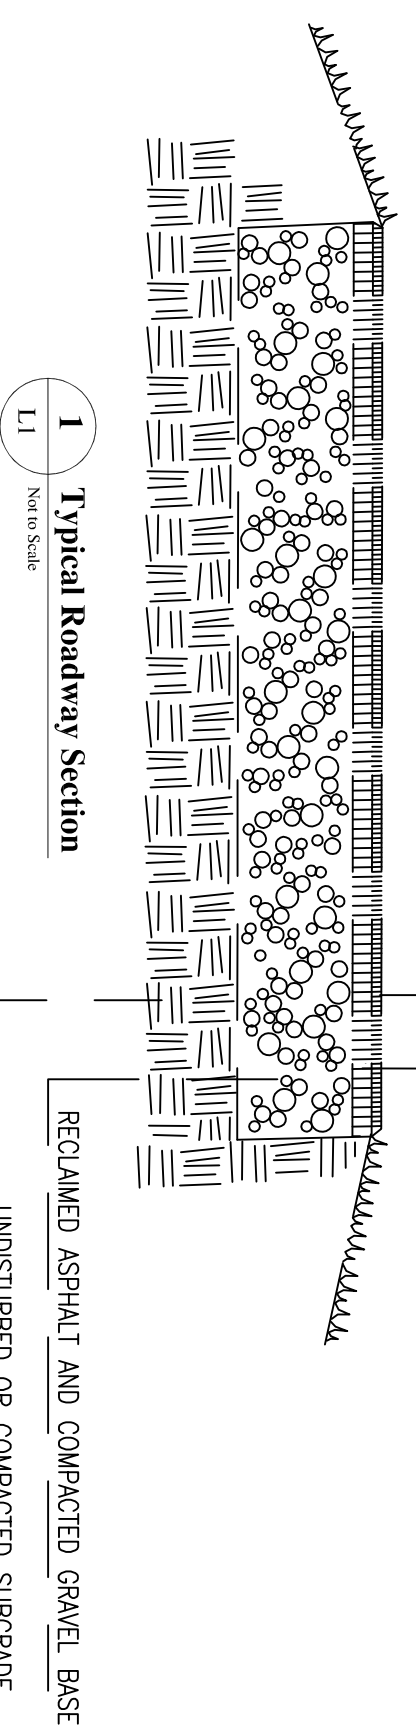


**GENERAL CONSTRUCTION NOTES**




- Change grades in road at flat spots to achieve proper drainage flow.
- Reclaim existing pavement and mix with existing base.
- Fire grade road gravel base. Pave roadway with 2" of binder pavement and 1.5" of top pavement.
- Remove existing berm and replace with new berm.
- Install 2 drain manholes.
- Install 2 Mass Standard catch basins with hood and 4' sump.
- Install 600 lined feet of 12" HPDE drain line. Tie into existing town stormwater system.



PLAN AND PROFILE  
SOUTH HADLEY, MASSACHUSETTS  
PREPARED FOR  
P. SPRING REALTY, LLC

SCALE: AS SHOWN  
AUGUST 22, 2011  
HAROLD L. EATON AND ASSOCIATES, INC.  
REGISTERED PROFESSIONAL LAND SURVEYORS  
235 RUSSELL STREET - HADLEY - MASSACHUSETTS  
413-584-7599 413-585-5976 (fax)  
email: hledton@aol.com

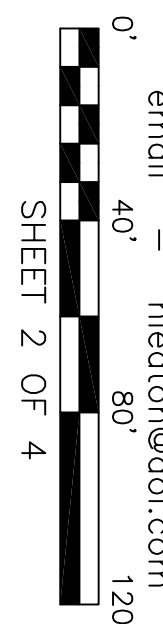

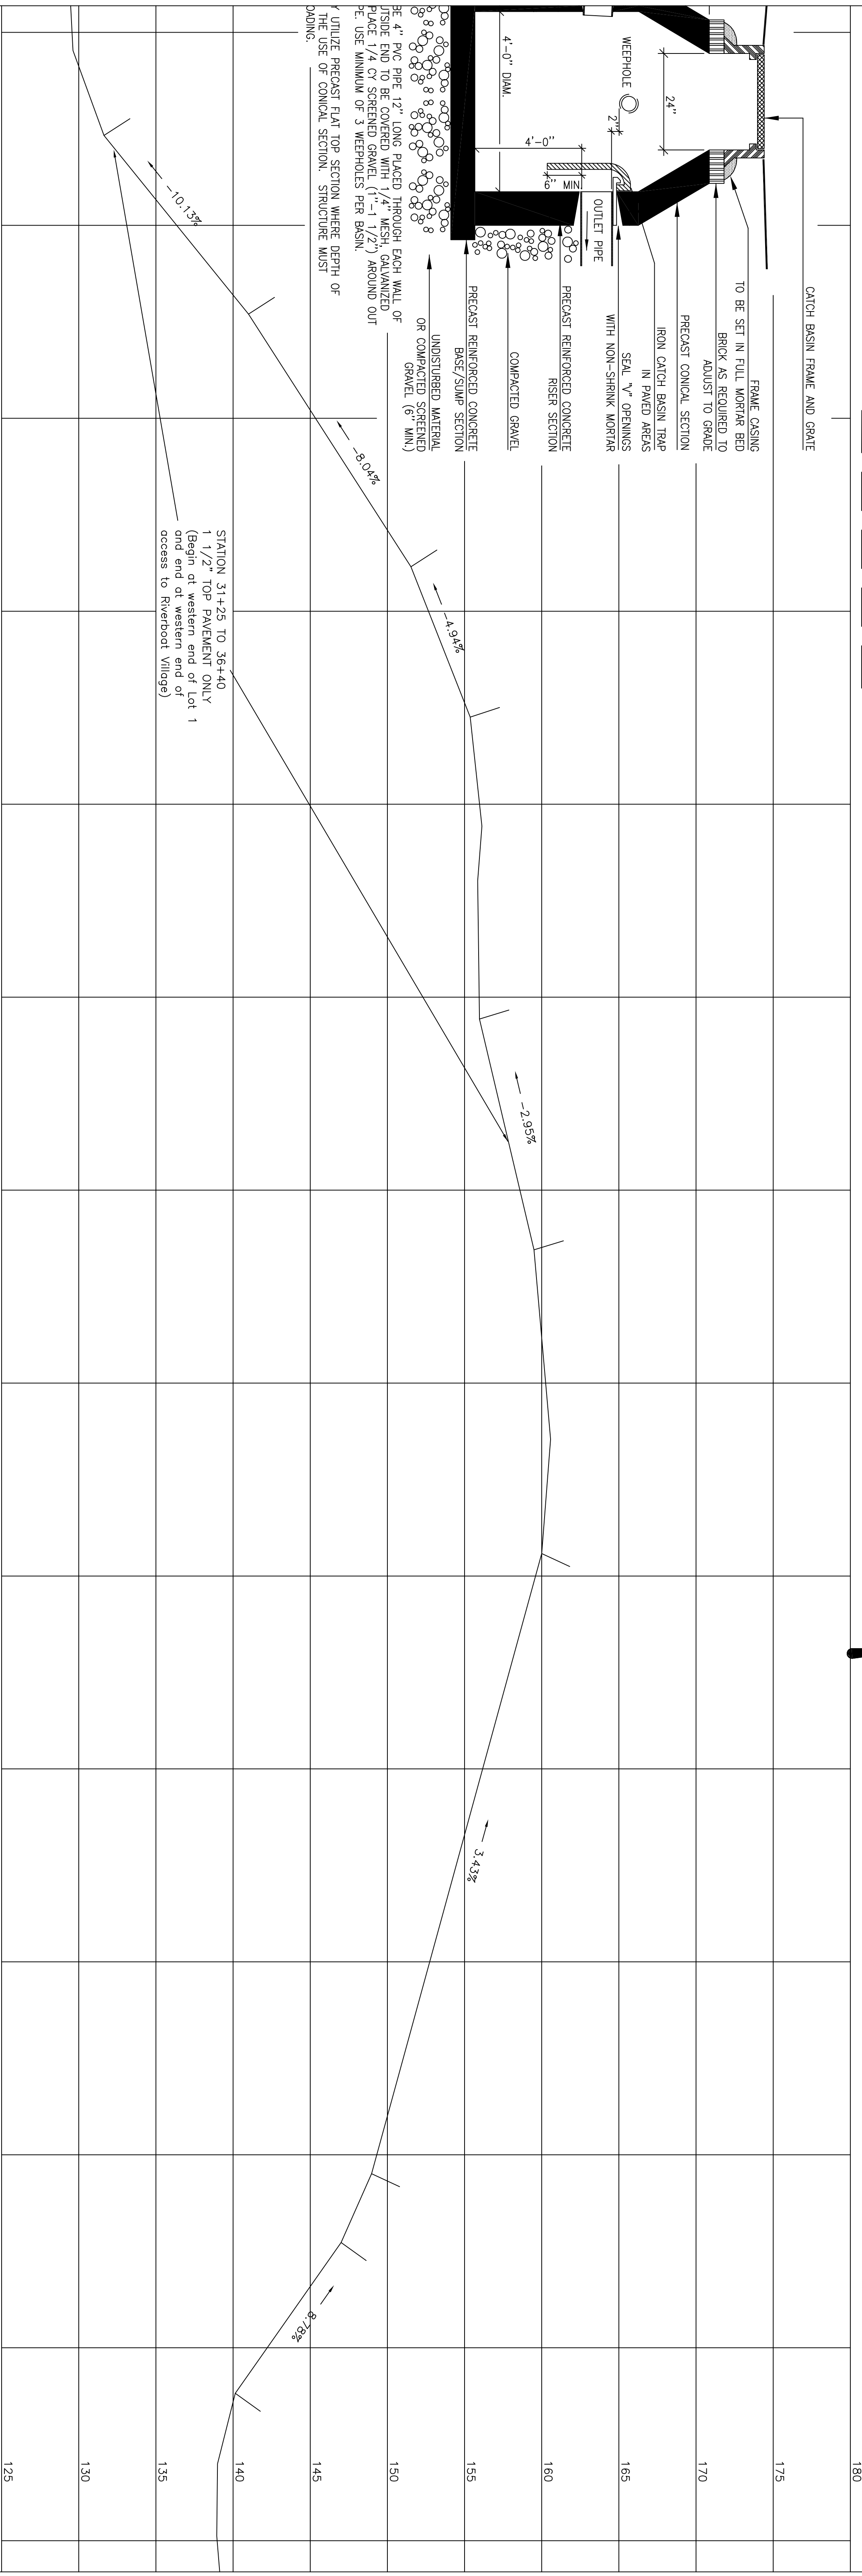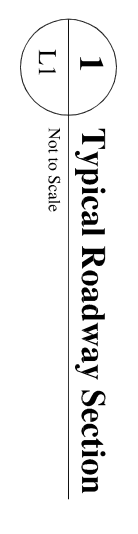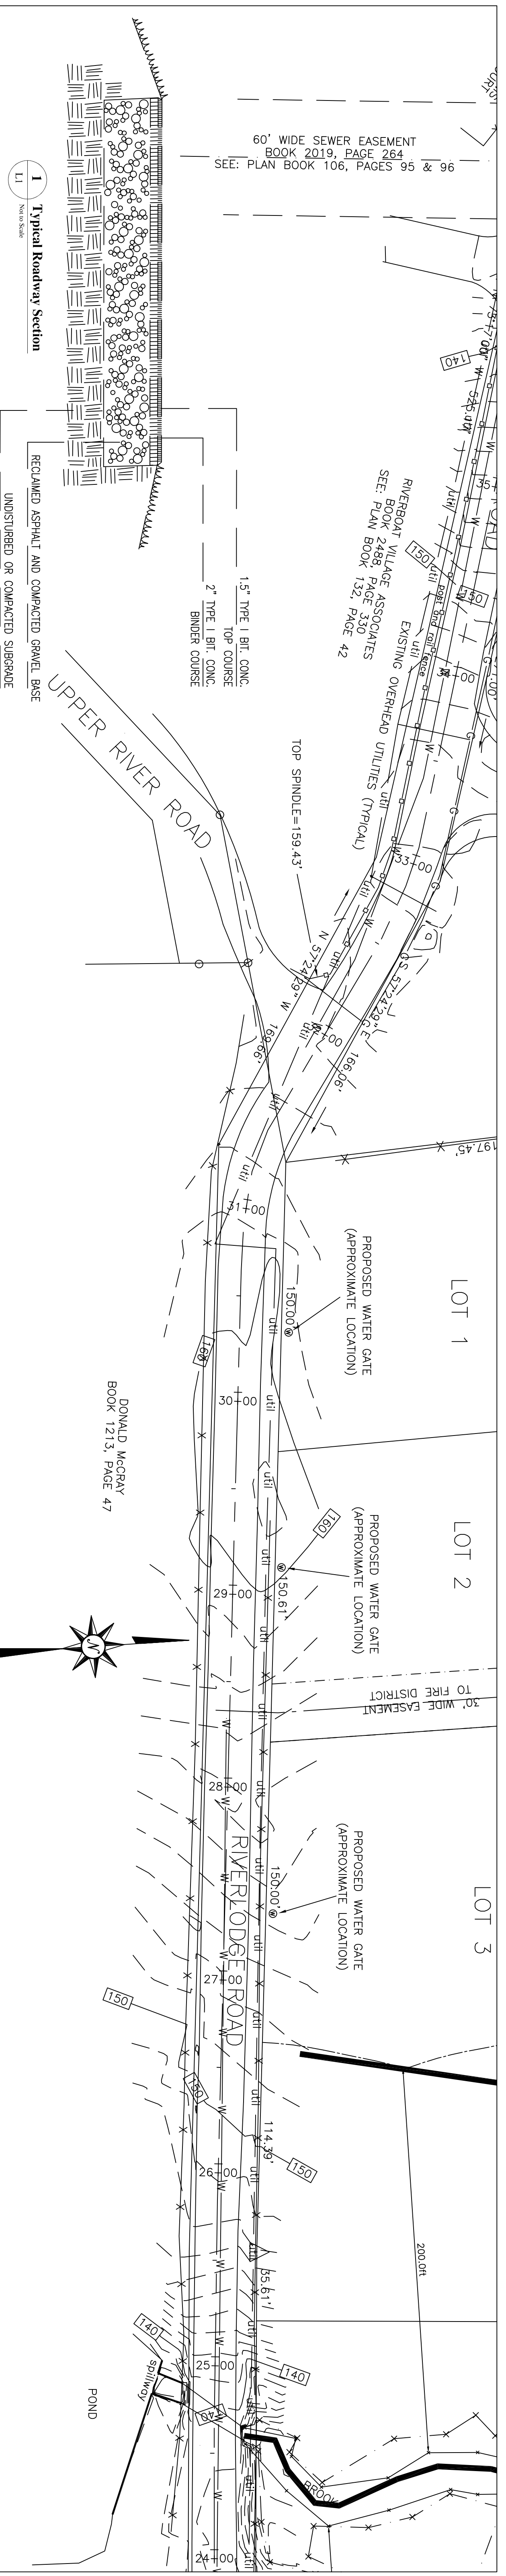

I REPORT THAT THIS PLAN HAS BEEN PREPARED IN CONFORMITY WITH THE 1976 RULES AND REGULATIONS OF THE REGISTERS OF DEEDS OF THE COMMONWEALTH OF MASSACHUSETTS.

RANDALL E. IZER #35032

SURVEYOR: \_\_\_\_\_

I REPORT THAT THE PROPERTY LINES SHOWN HEREON ARE THE LINES DIVIDING EXISTING OWNERSHIPS AND THE LINES OF STREETS AND WAYS SHOWN ARE THOSE OF PUBLIC OR PRIVATE STREETS OR WAYS ALREADY ESTABLISHED, AND THAT NO NEW LINES FOR NEW WAYS ARE SHOWN.

SCALE: 1" = 40'

**GENERAL CONSTRUCTION NOTES**


- Change grades in road at flat spots to achieve proper drainage flow.
- Reclaim existing pavement and mix with existing base.
- Fine grade road gravel base. Pave roadway with 2" of binder pavement and 1.5" of top pavement.
- Remove existing berm and replace with new berm.
- Install 2 drain manholes.
- Install 2 Mass Standard catch basins with hood and 4' sump.
- Install 600 lined feet of 12" HPDE drain line. Tie into existing town stormwater system.



PLAN AND PROFILE  
SOUTH HADLEY, MASSACHUSETTS  
PREPARED FOR  
P. SPRING REALTY, LLC

SCALE: AS SHOWN  
AUGUST 22, 2011  
HAROLD L. EATON AND ASSOCIATES, INC.  
REGISTERED PROFESSIONAL LAND SURVEYORS  
235 RUSSELL STREET - HADLEY - MASSACHUSETTS  
413-584-7599 413-585-5976 (fax)  
email - hledto@aol.com

SHEET 3 OF 4

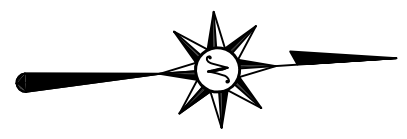



I REPORT THAT THIS PLAN HAS BEEN PREPARED IN CONFORMITY WITH THE 1976 RULES AND REGULATIONS OF THE REGISTERS OF DEEDS OF THE COMMONWEALTH OF MASSACHUSETTS.

RANDALL E. IZER #35032

I REPORT THAT THE PROPERTY LINES SHOWN HEREON ARE THE LINES DIVIDING EXISTING OWNERSHIPS, AND THE LINES OF STREETS AND WAYS SHOWN ARE THOSE OF PUBLIC OR PRIVATE STREETS OR WAYS ALREADY ESTABLISHED, AND THAT NO NEW LINES FOR DIVISION OF EXISTING OWNERSHIP OR FOR NEW WAYS ARE SHOWN.

SURVEYOR: \_\_\_\_\_


DONALD MCGRAY  
BOOK 1213, PAGE 47

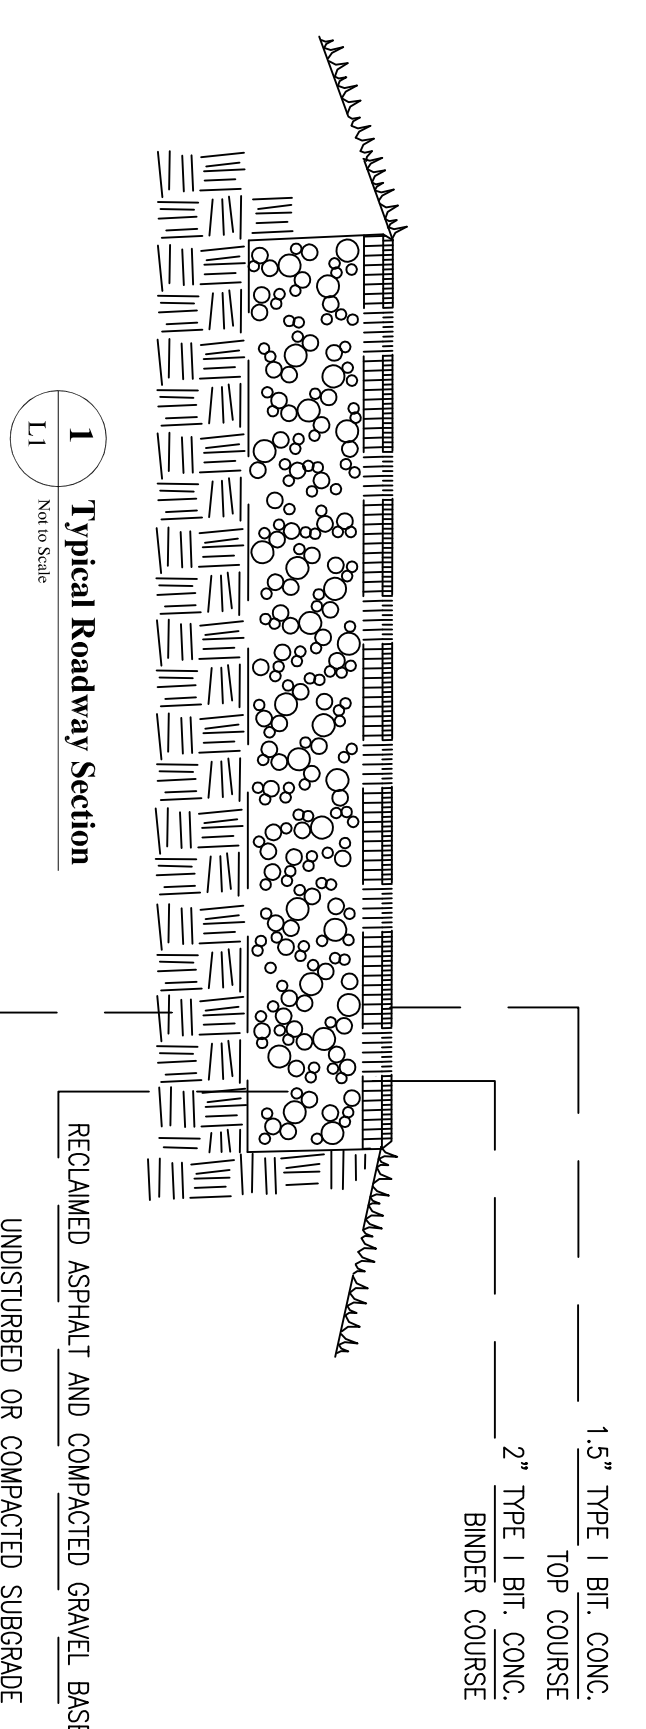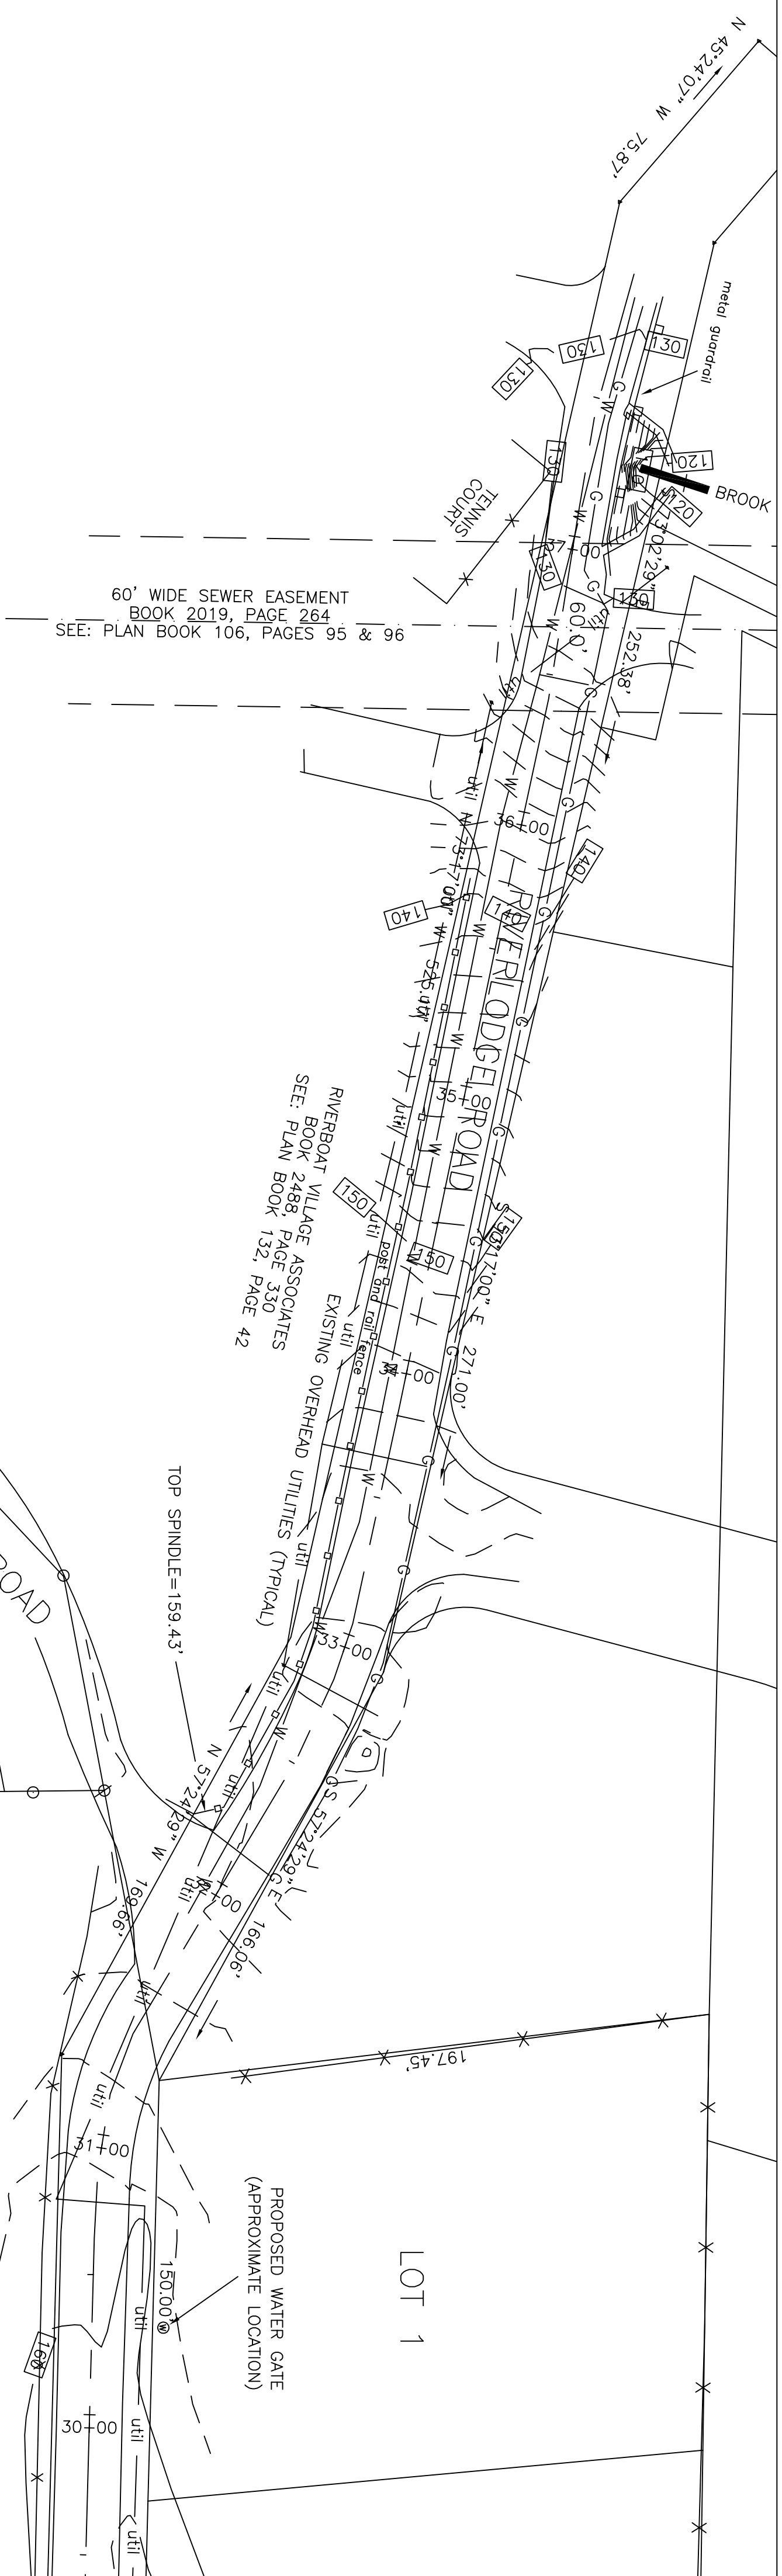

**GENERAL CONSTRUCTION NOTES**

- Change grades in road at flat spots to achieve proper drainage flow.
- Reclaim existing pavement and mix with existing base. Fine grade road gravel base. Pave roadway with 2" of binder pavement and 1.5" of top pavement.
- Remove existing berm and replace with new berm.
- Install 2 drain manholes.
- Install 2 Mass Standard catch basins with hood and 4' sump.
- Install 600 linear feet of 12" HPDE drain line. Tie into existing town stormwater system.

SCALE: 1" = 5'

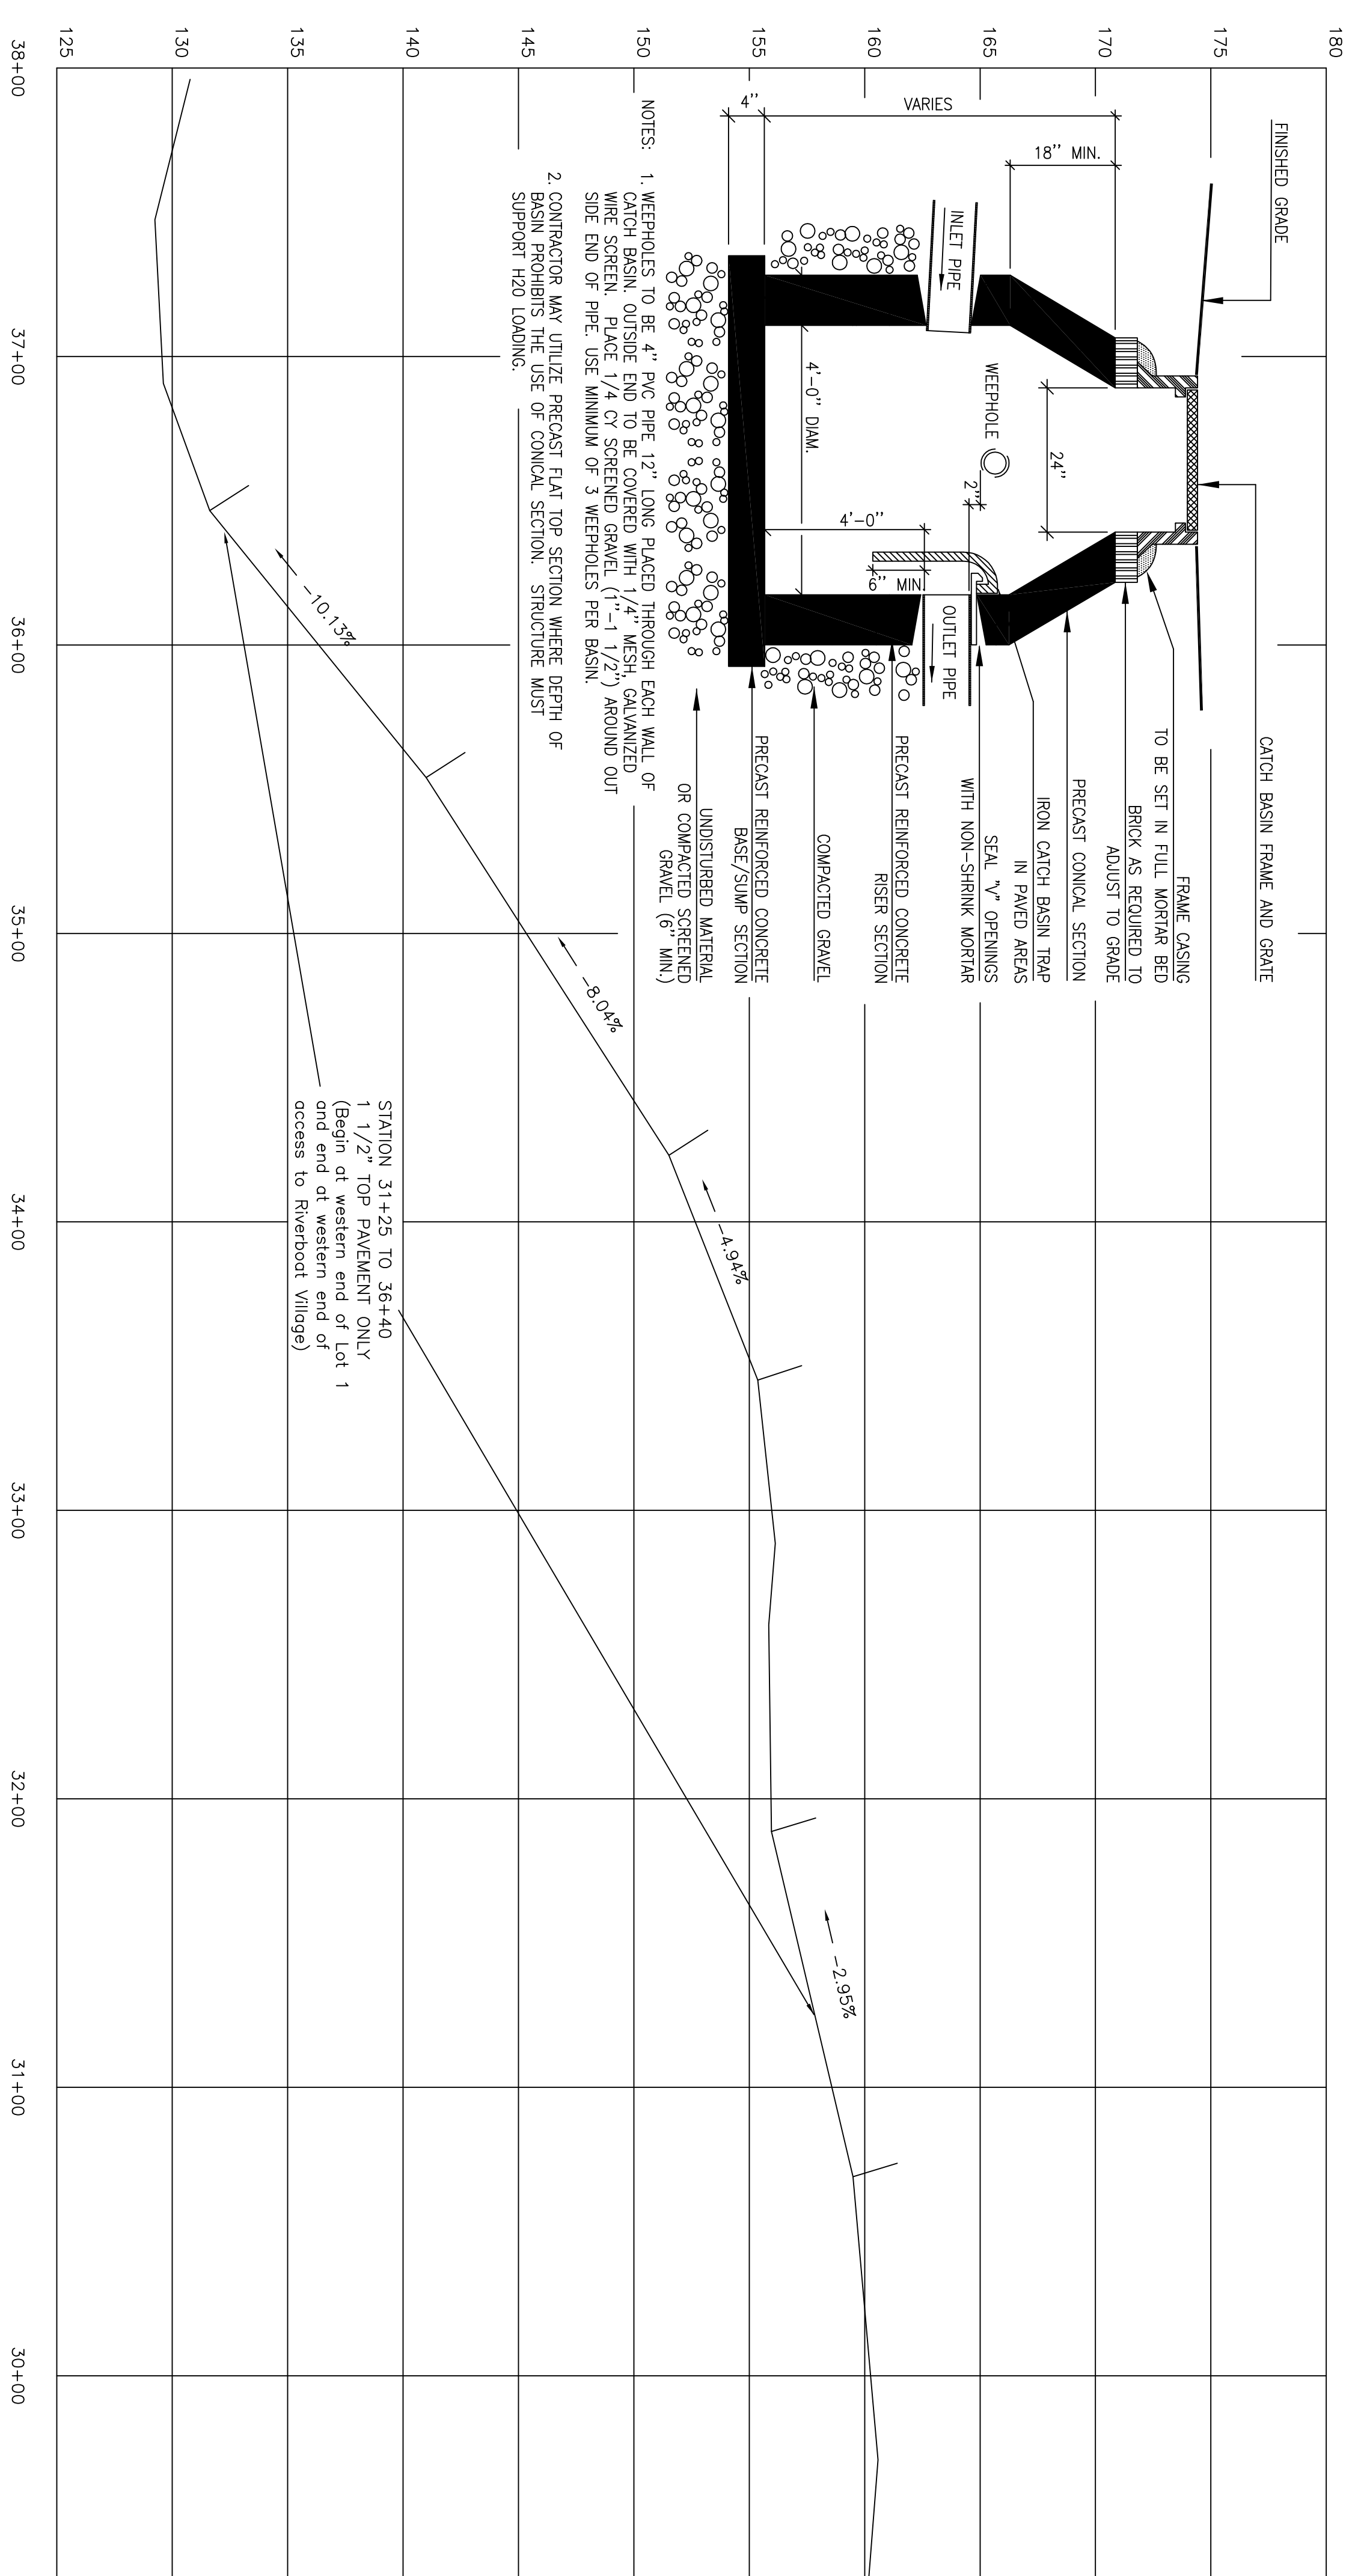

- NOTES:
1. WEEDHOLES TO BE 4" PVC PIPE 17' LONG PLACED THROUGH EACH WALL OF CATCH BASIN OUTSIDE END TO SPREAD WITH 1/4" MESH GALVANIZED WIRE MESH. MINIMUM OF 3 WEEDHOLES PER BASIN. SIDE END OF PIPE USE MINIMUM OF 3 WEEDHOLES PER BASIN.
  2. CONTRACTOR MAY UTILIZE PRECAST FLAT TOP SECTION WHERE DEPTH OF BASIN PROHIBITS THE USE OF CONICAL SECTION. STRUCTURE MUST SUPPORT H2O LOADING.

STATION 31+25 TO 36+40  
1 1/2" TOP PAVEMENT ONLY  
(Begin at western end of Lot 1  
and end at western end of  
access to Riverboat Village)

PLAN AND PROFILE  
SOUTH HADLEY, MASSACHUSETTS  
PREPARED FOR  
P. SPRING REALTY, LLC  
AUGUST 22, 2011  
SCALE: AS SHOWN  
HAROLD L. EATON AND ASSOCIATES, INC.  
REGISTERED PROFESSIONAL LAND SURVEYORS  
235 RUSSELL STREET - HADLEY - MASSACHUSETTS  
413-584-7599 413-585-5976 (fax)  
email hleaton@aol.com



SCALE: 1" = 40'