

Property Boundary

Property Boundary

Property Boundary


Property Boundary

DXF File created by LitePro 2030 on 6/28/2013 2:50:41 PM

CALCULATION SUMMARY									
AREA NAME	DIMENSIONS	GRID / TYPE	# PTS	SPAC	GROUP	AVE	MAX	MIN	MAX/MIN AVE/MIN
New Area	1042.60x1092.60ft	Overall / H-H	6303	10.00	(*)	0.21	7.74	0.00	N/A / N/A

SH Plains School	(1) LUMINAIRE SCHEDULE	LAMP	LUMENS	MOUNTING/BALLAST	LLF	QTY
D-1	(1) *D1* LF6LED-6LFLED-3	(1) 929000499603	918		0.95	6
DL-L	(1) *DL* LP-LED40H-EBU-FT-BK	(1)	1698	12ft mounting	0.92	15
LB-L	(1) *LB* VRB1-20LED-3500K	(1)	331	42" Bollard	0.92	15
LL-3	(1) *LL3* FH-T3-99LED-BW	(1)	6581	15' ft ht	0.92	19

AREA SUMMARY SCHEDULE	L/D	DIMENSIONS	LUMS / CASMS	WATTS / SQ FT	QTY
New Area	OUT	1042.60x1092.60ft	(D-1) (6) (DL-L) (15) (LB-L) (15) (LL-3) (19)	0.00	1

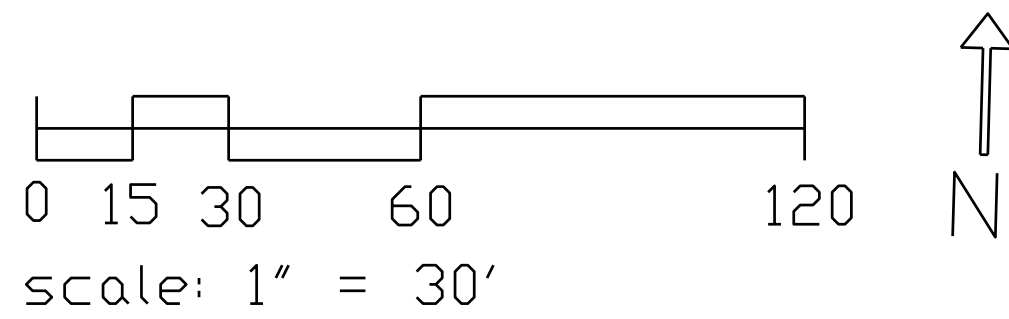

- Building Downlight
- Vehicular Bollard
- Illuminated Bollard
- Pole Light Fixture

MARGO JONES
Architects
INCORPORATED

308 MAIN STREET, 3rd Fl.
GREENFIELD, MA 01301

Consultants:
Dorson & Brown, Inc.
Landscape Architecture and Planning
65 Main Street
Amherst, MA 01002

Lighting Plan

Plains Elementary School
Town of South Hadley
South Hadley, MA

Project:	1108
Date:	07/08/2013
Scale:	1"=30'
Drawn By:	DS
Revisions:	

L1.4