




EAST ELEVATION

3/16" = 1'-0" 1.27.23

REIDY RESIDENCE #2

SOUTH HADLEY, MASS.

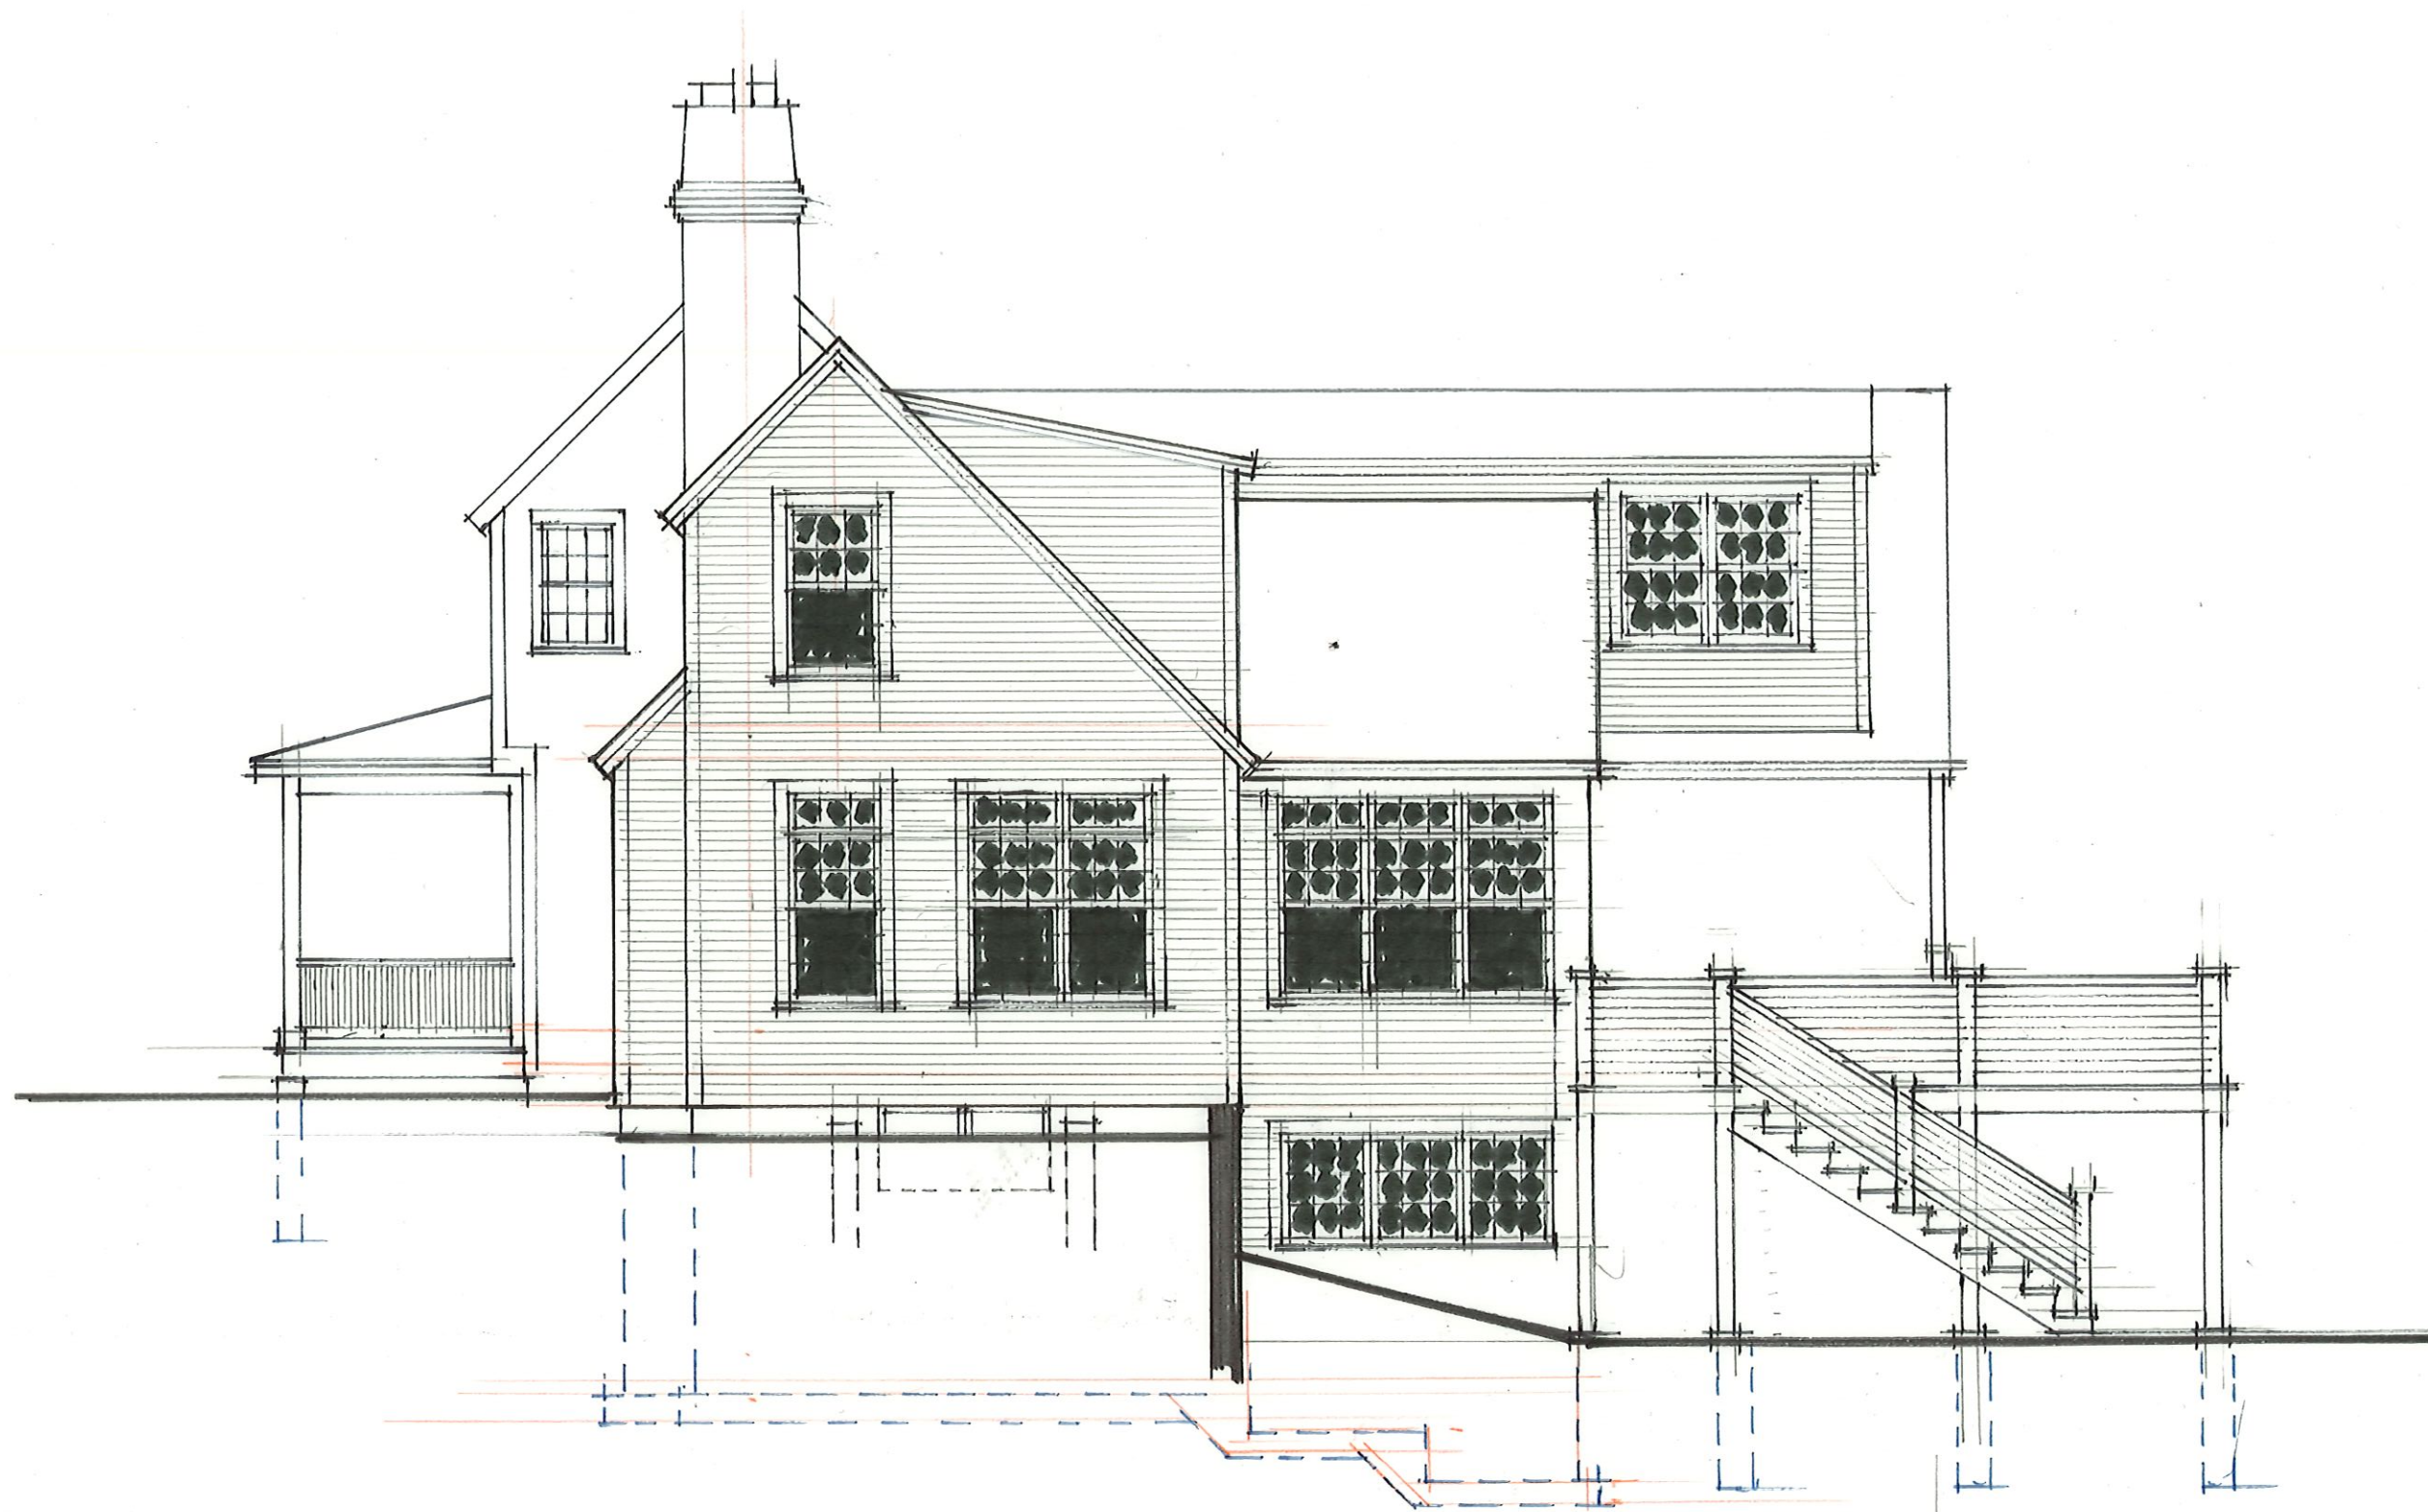

NORTH ELEVATION

3/16" = 1'-0"

1-27-23

REIDY ADDITION #2

SOUTH HADLEY, MASS.