



- GENERAL NOTES:**
1. THE LAYOUTS FOR BOTH BAYS ARE SIMILAR. SEE "BAY 1" FOR ALL LAYOUTS.
 2. DOOR AND WINDOW LOCATIONS ARE APPROXIMATE. FINAL NUMBER, SIZE, AND LOCATION TO BE DETERMINED BASED ON TENANT FITUP REQUIREMENTS.
 3. MAX COMMON PATH OF TRAVEL WITHIN ANY BAY IS 58'. ALLOWED COMMON PATH FOR A SINGLE MEANS OF EGRESS IS 100' FOR OCCUPANCY LOADS UP TO 30 AND 75' FOR OCCUPANCY LOADS OVER 30. MAX OCCUPANT LOAD IS 49.

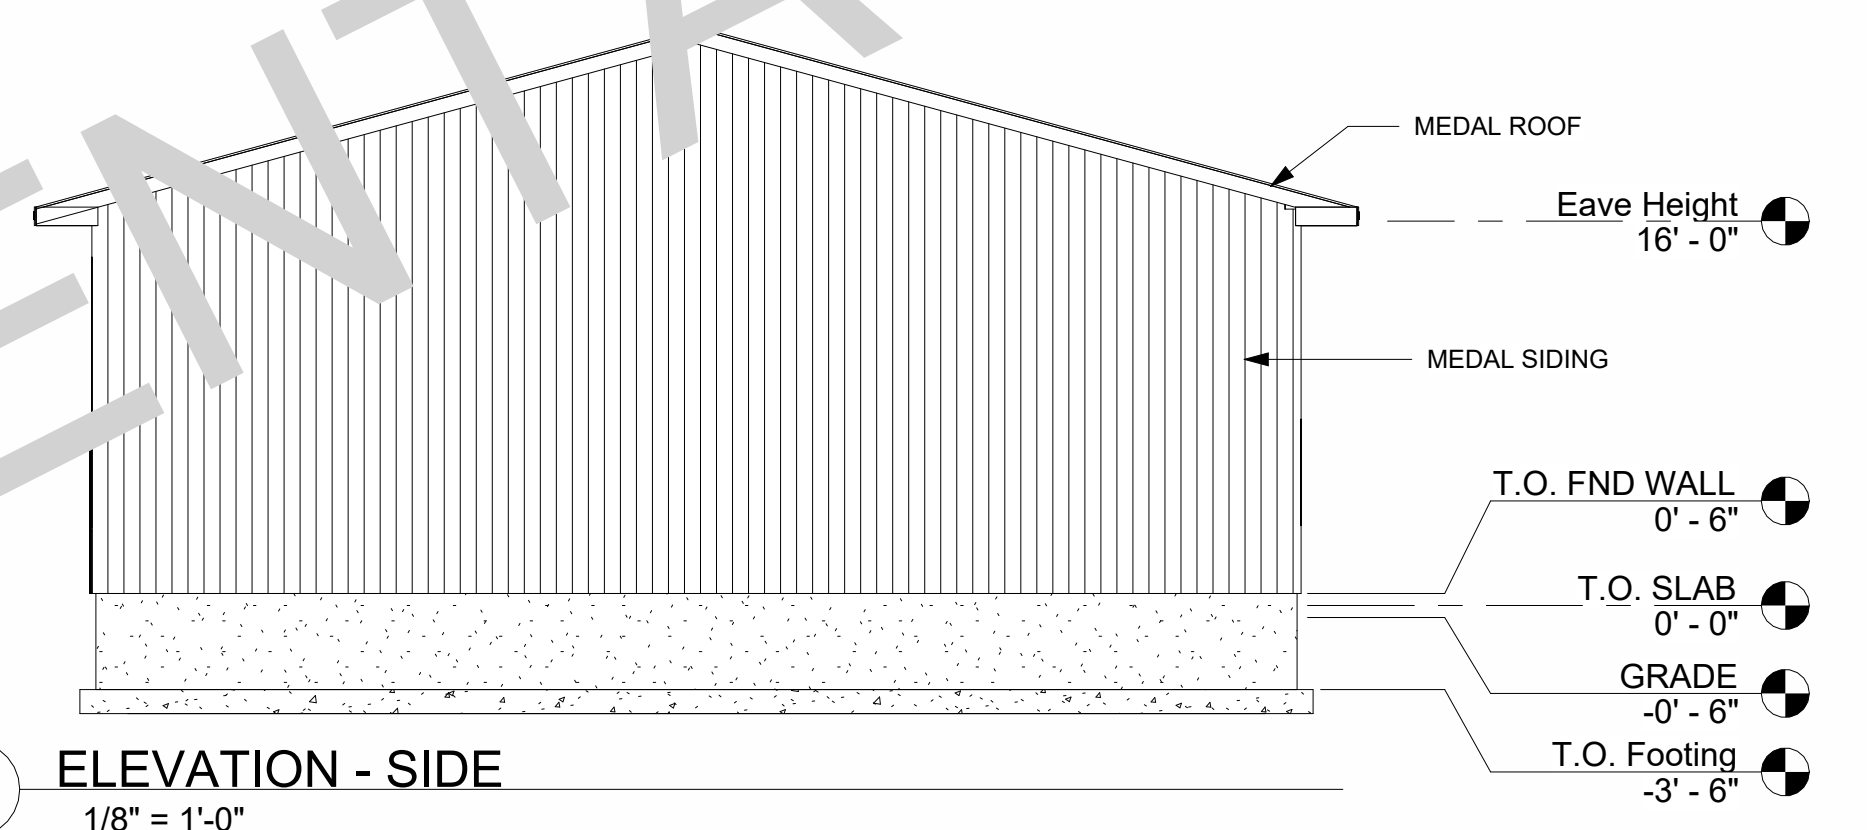


1 FLOOR LAYOUT
1/8" = 1'-0"


4 ELEVATION - SIDE
1/8" = 1'-0"

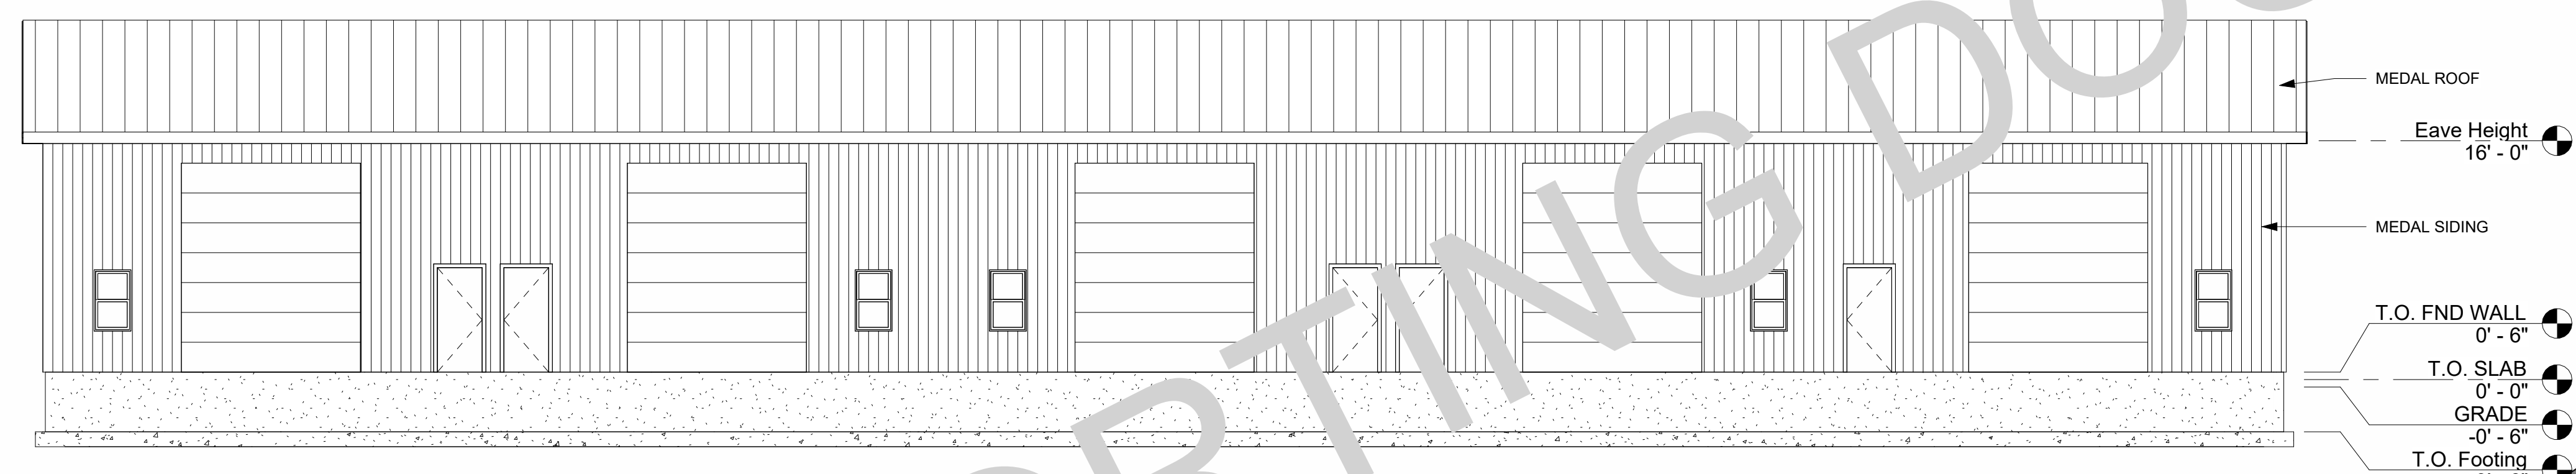

2 ELEVATION - FRONT
1/8" = 1'-0"

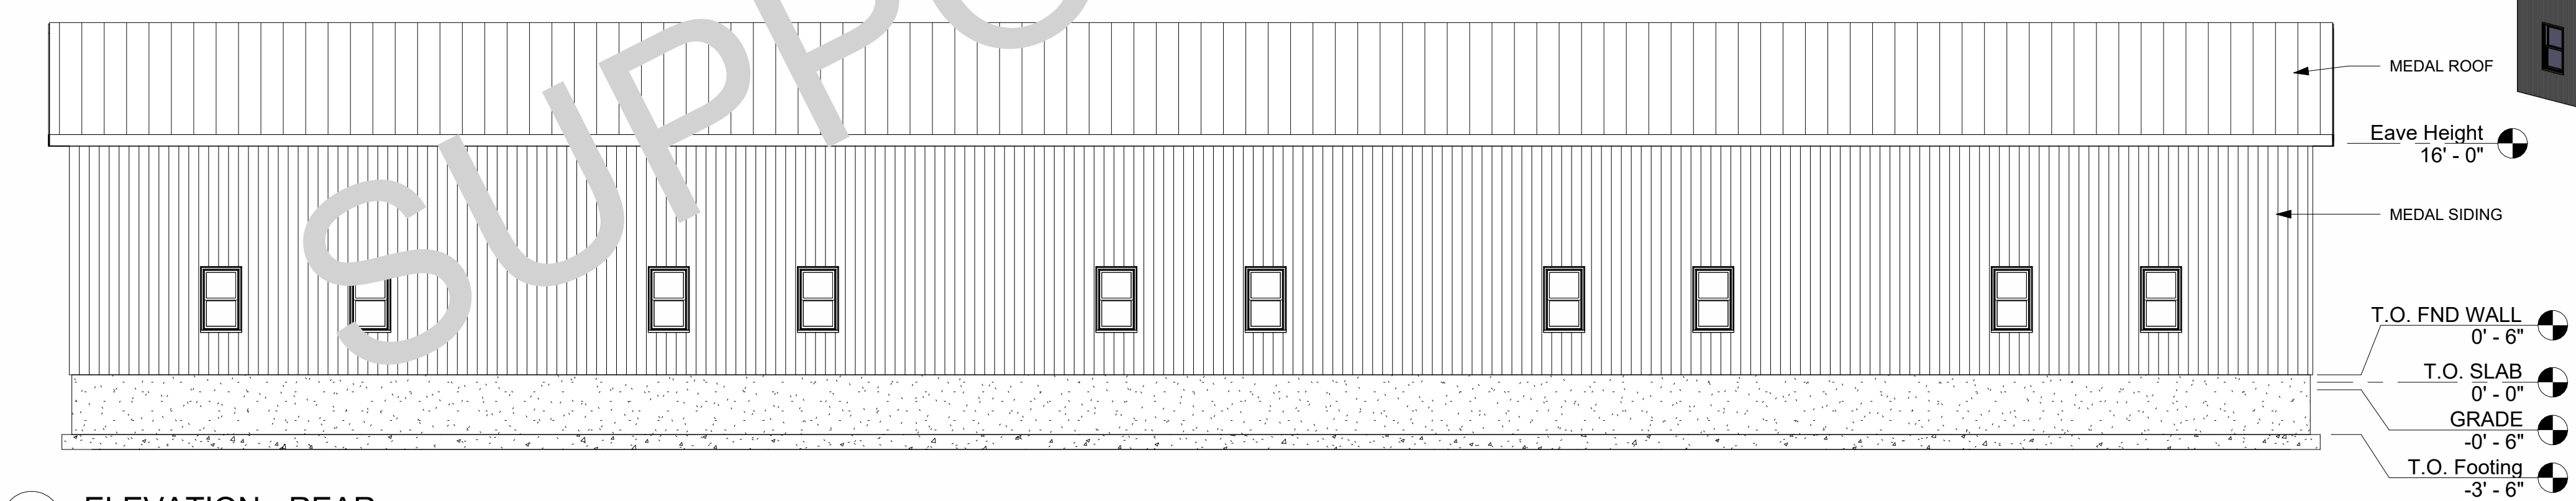

3 ELEVATION - REAR
1/8" = 1'-0"

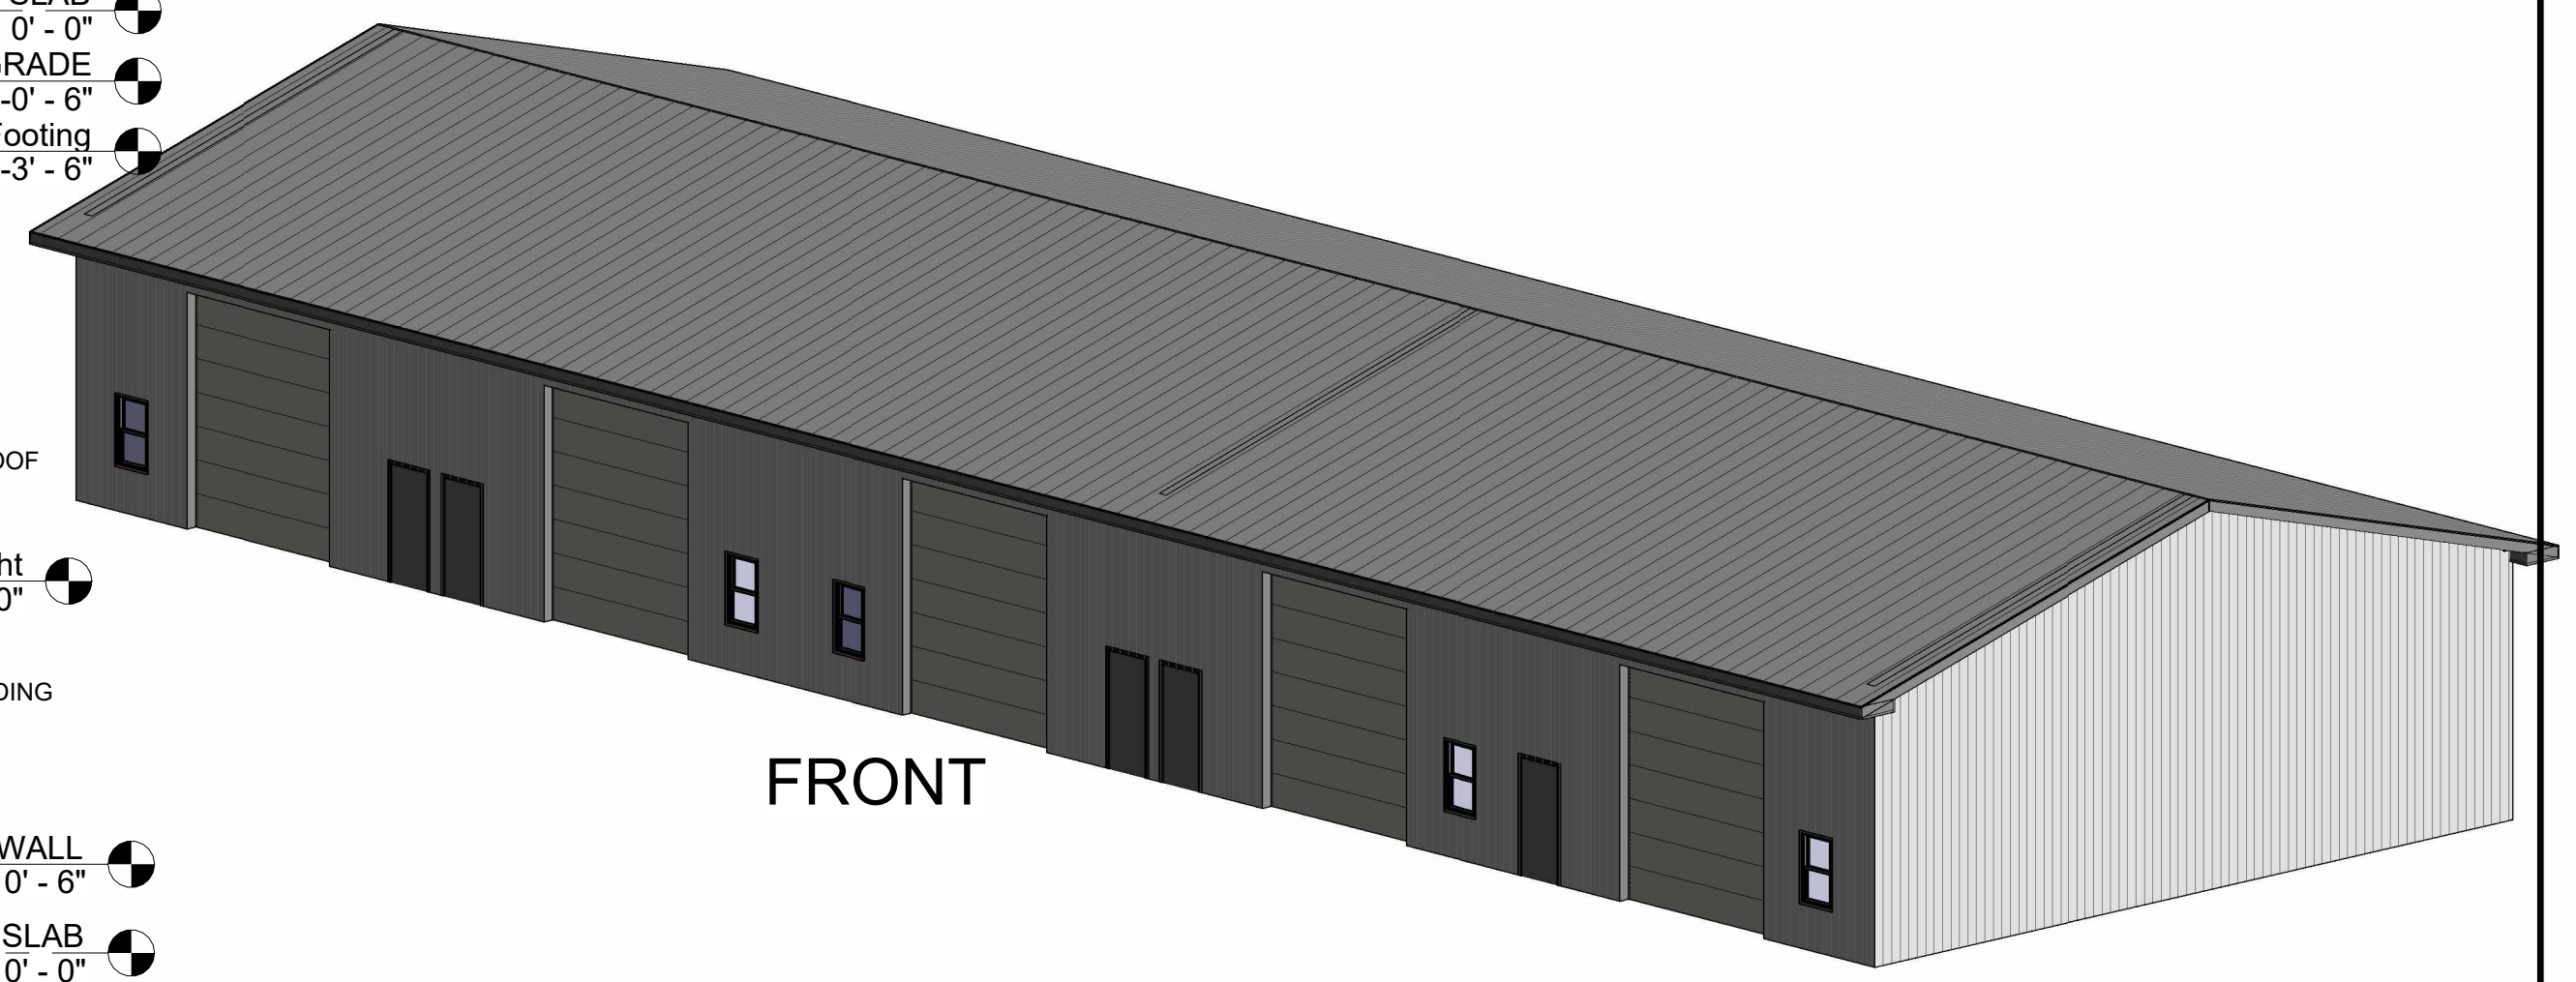

REVISIONS		
No.	Date	Description

DATE: 10/10/2022	HORIZ SCALE: 1/8" = 1'-0"
FIELD WORK: DL / JF	VERT SCALE: N/A
COMPS: MWS	FINAL DATE: 10/10/2022
SURVEYOR: RDS	CHECKED: MWS
ENGINEER: MWS	DESIGN: MWS / DAG
	DRAFTING: DAG

5-BAY FLOOR LAYOUT & ELEVATIONS
COMMERCIAL OCCUPANCY (B) BUILDING
REHM FAMILY PROPERTIES, LLC
1 CONTI DR SOUTH HADLEY, MA 01075

HUNTLEY
HUNTLEY ASSOCIATES, P.C.
 SURVEYORS, CIVIL/SITE/STRUCTURAL/BUILDING ENGINEERS
 30 INDUSTRIAL DRIVE EAST
 NORTHAMPTON, MASSACHUSETTS 01060
 TEL: 413-584-7444 FAX: 413-586-9159

PROJECT NO: S21-005
CAD FILE: CONTI.RVT
SHEET NO.
S2.0