



GENERAL NOTES:

1. THE LAYOUTS FOR BOTH BAYS ARE SIMILAR, SEE "BAY 1" FOR ALL LAYOUTS.
2. DOOR AND WINDOW LOCATIONS ARE APPROXIMATE. FINAL NUMBER, SIZE, AND LOCATION TO BE DETERMINED BASED ON TENANT FITUP REQUIREMENTS.
3. MAX COMMON PATH OF TRAVEL WITHIN ANY BAY IS 67'. ALLOWED COMMON PATH FOR A SINGLE MEANS OF EGRESS IS 100' FOR OCCUPANCY LOADS UP TO 30 AND 75' FOR OCCUPANCY LOADS OVER 30. MAX OCCUPANT LOAD IS 49.

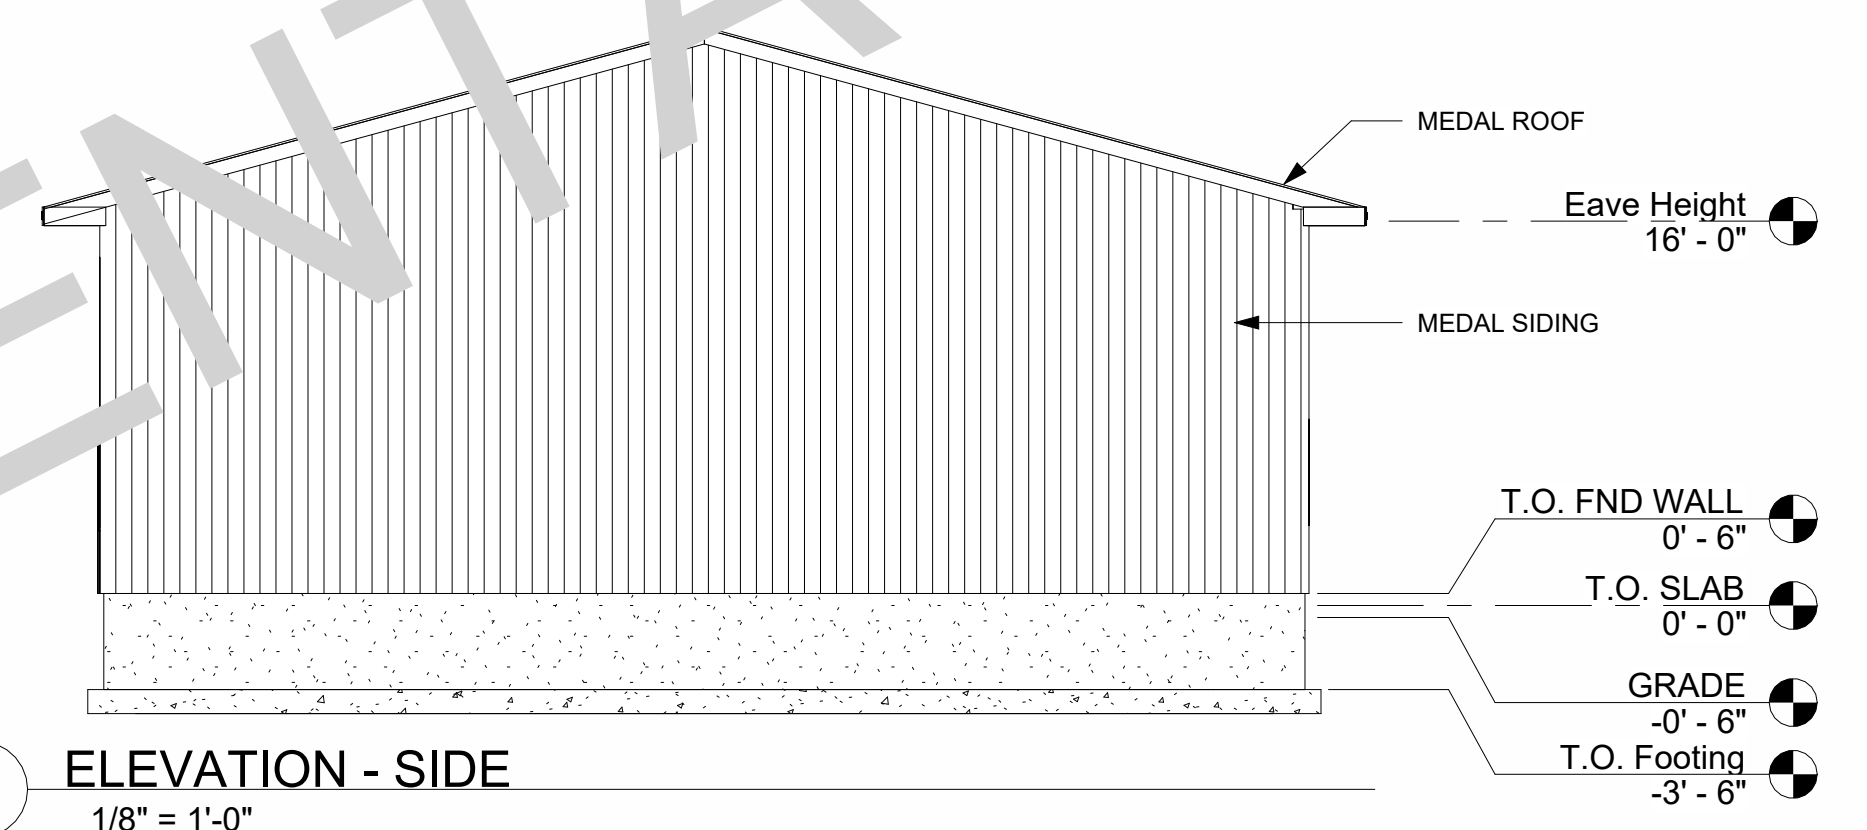


1 FLOOR LAYOUT
1/8" = 1'-0"


4 ELEVATION - SIDE
1/8" = 1'-0"

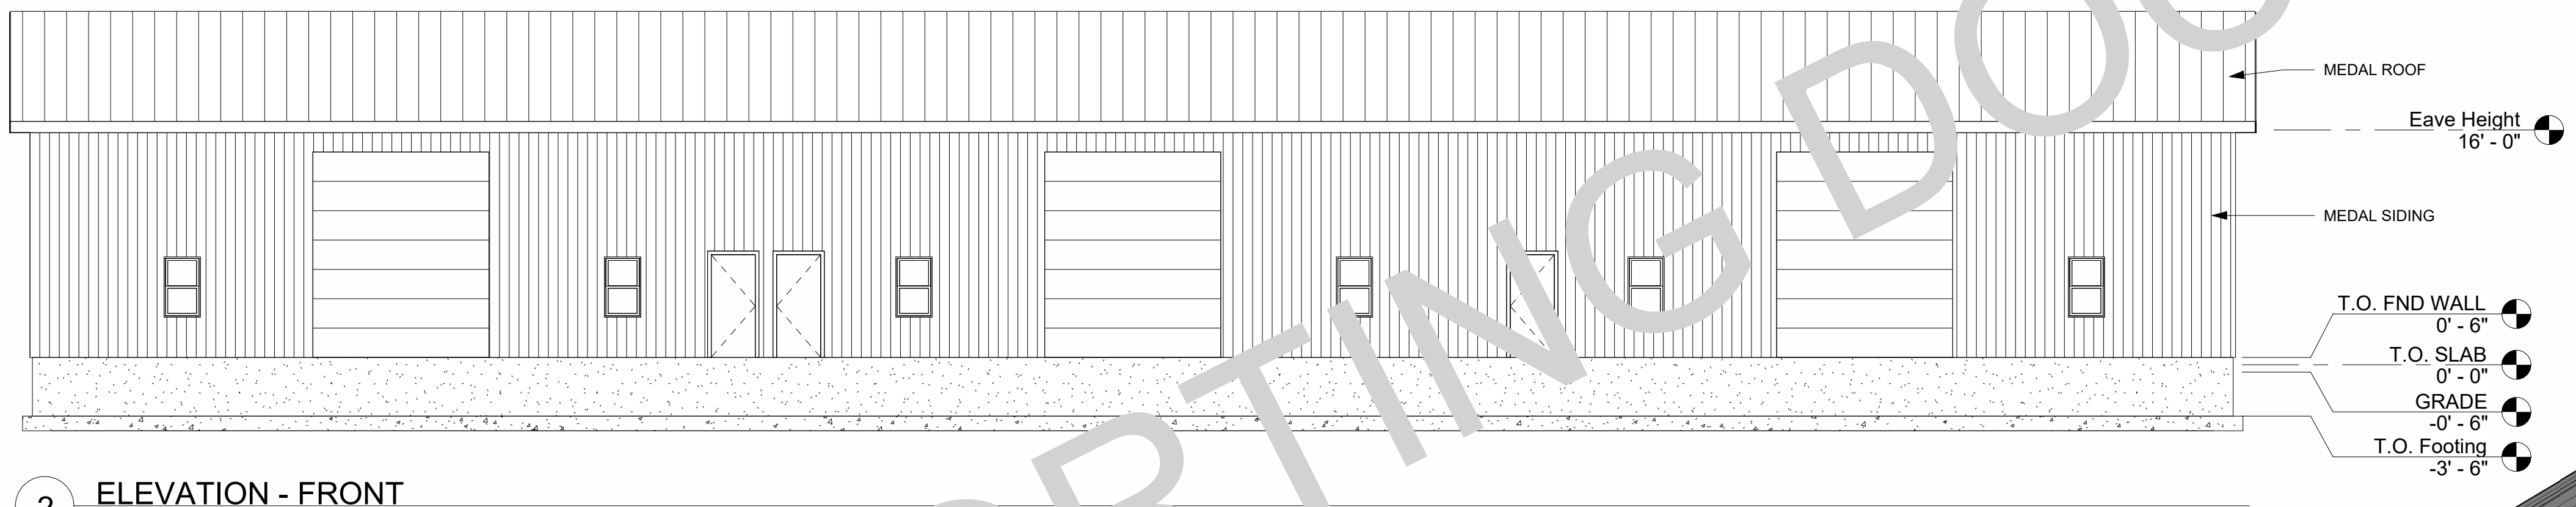

2 ELEVATION - FRONT
1/8" = 1'-0"

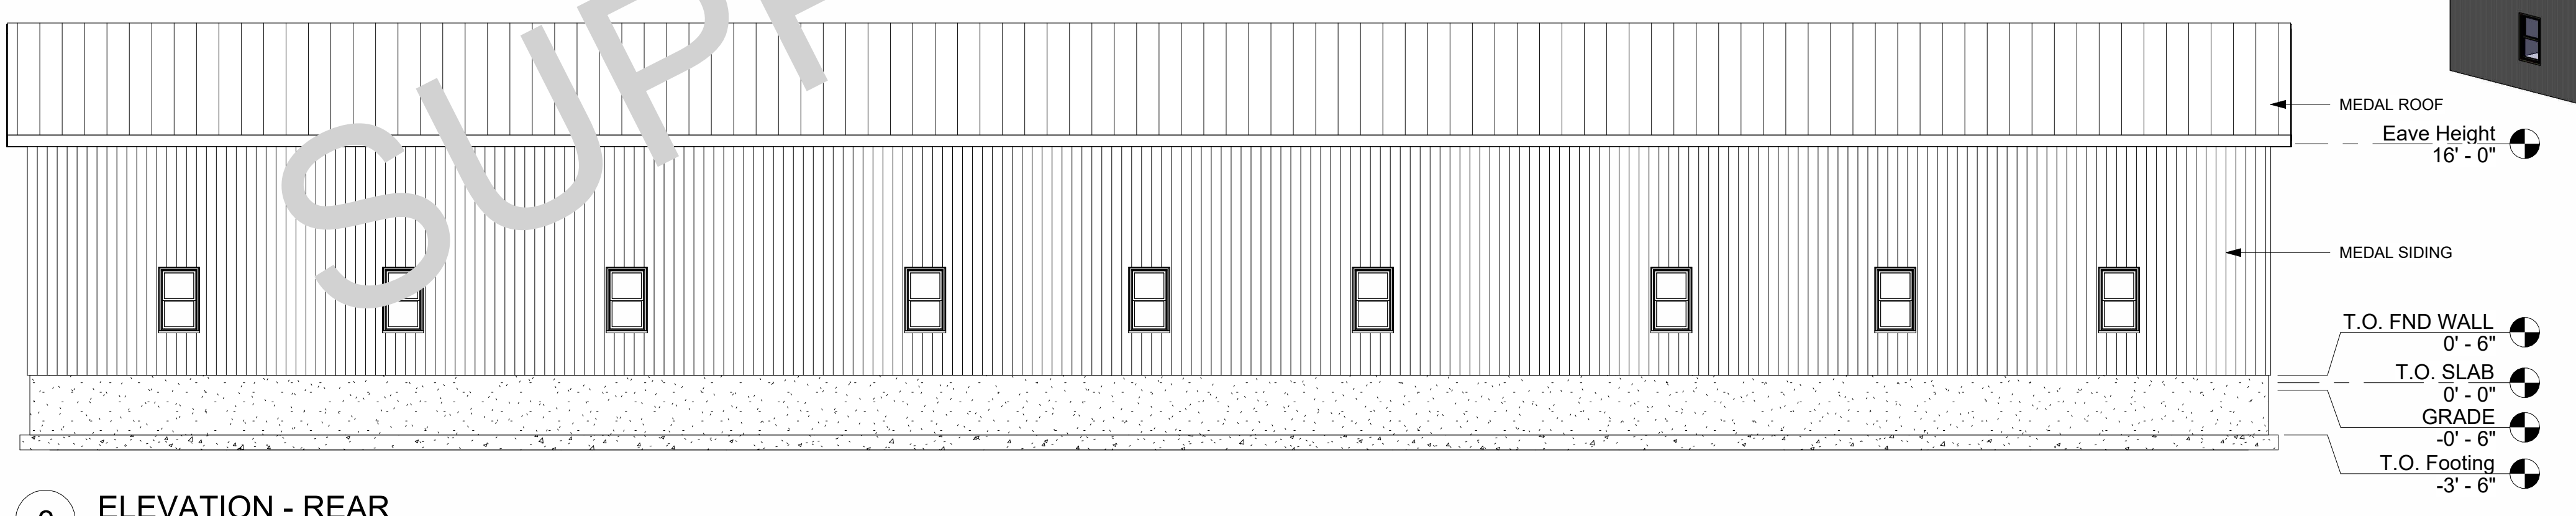

3 ELEVATION - REAR
1/8" = 1'-0"

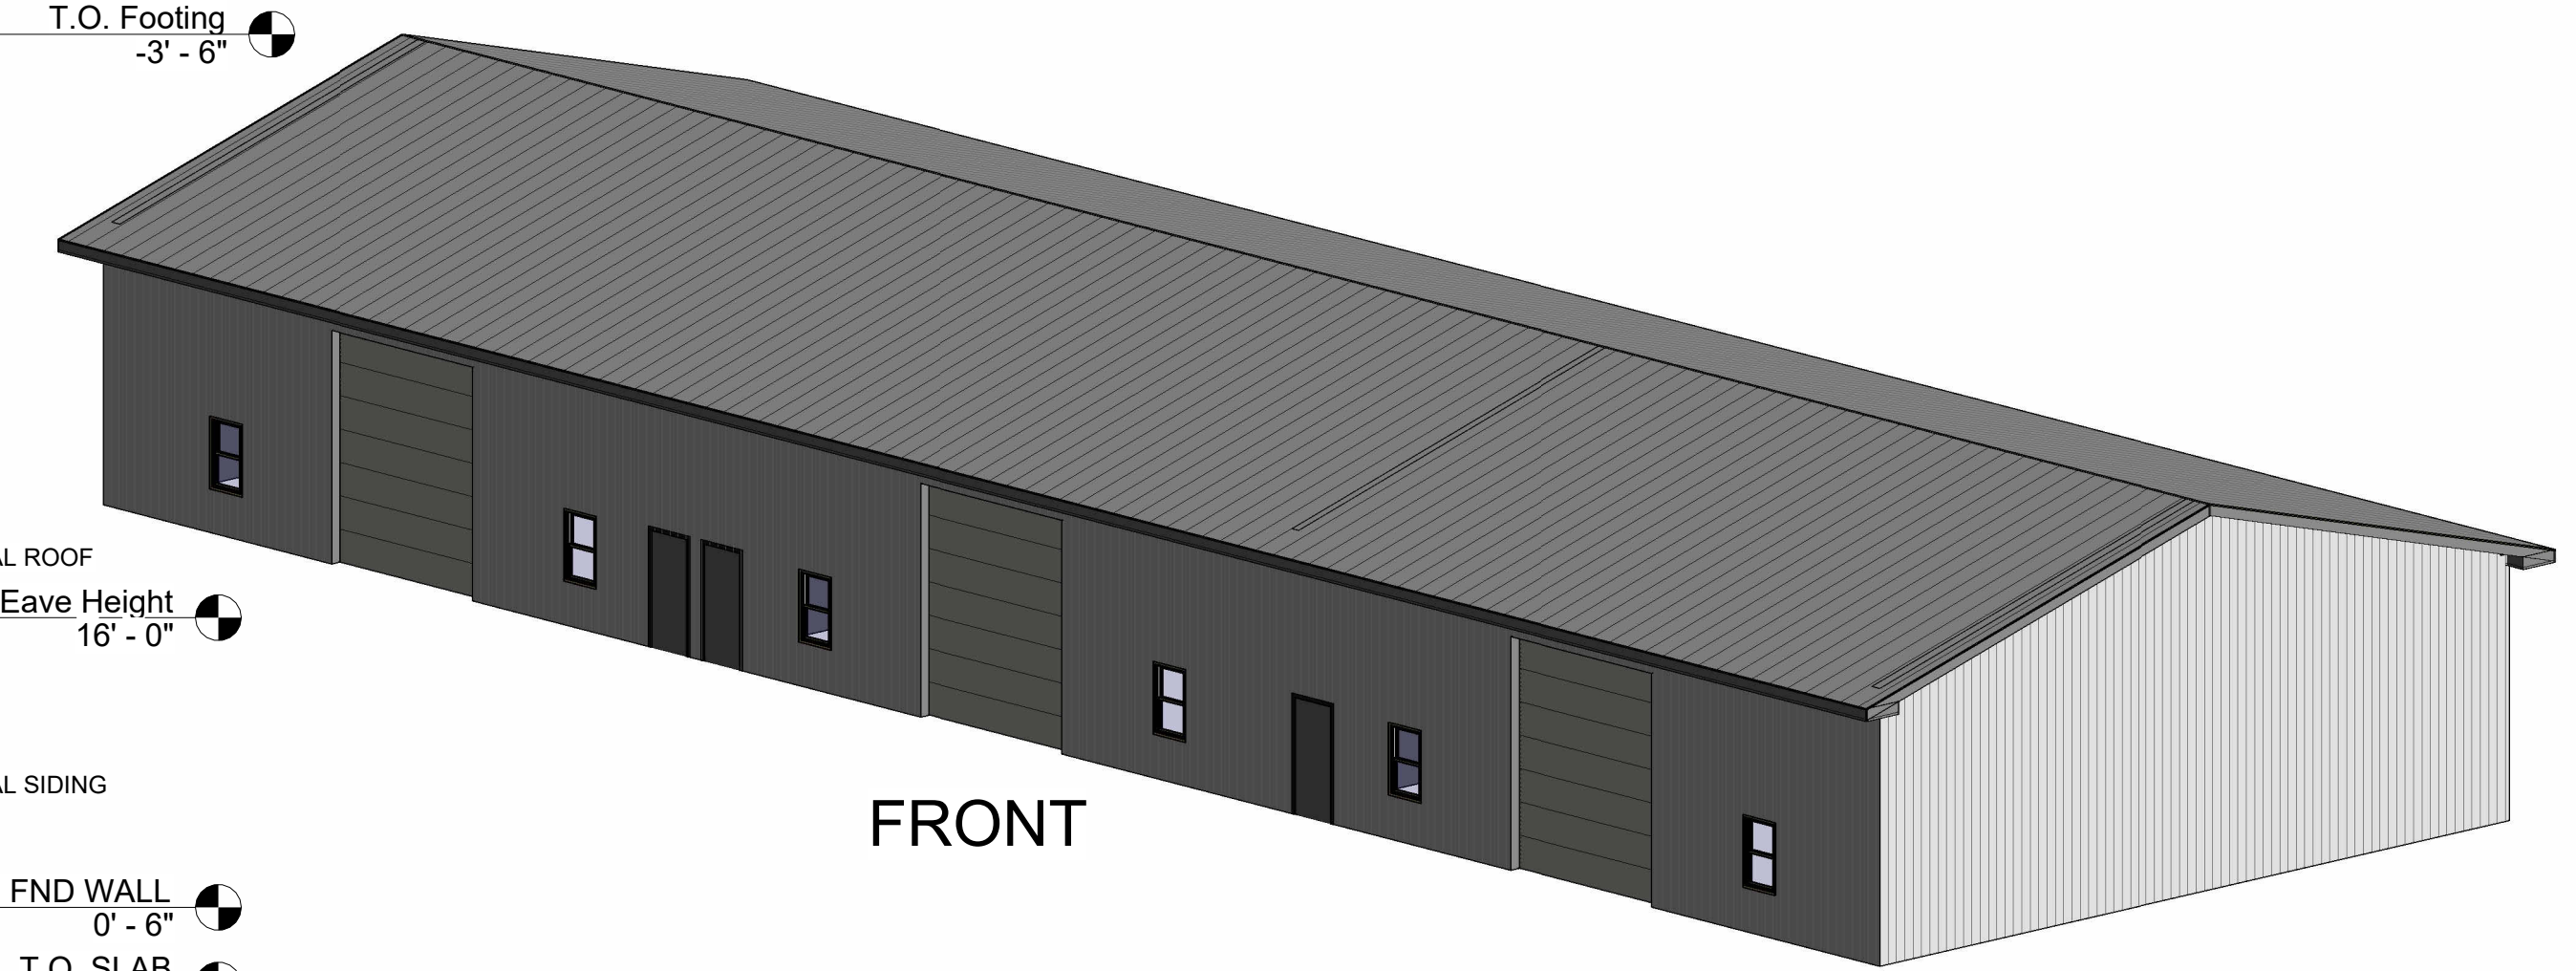

FRONT

| REVISIONS | | |
|-----------|------|-------------|
| No. | Date | Description |
| | | |
| | | |
| | | |
| | | |
| | | |

| | |
|---------------------|---------------------------|
| DATE: 10/10/2022 | HORIZ SCALE: 1/8" = 1'-0" |
| FIELD WORK: DL / JF | VERT SCALE: N/A |
| COMPS: MWS | FINAL DATE: 10/10/2022 |
| SURVEYOR: RDS | CHECKED: MWS |
| ENGINEER: MWS | DESIGN: MWS / DAG |
| | DRAFTING: DAG |

3-BAY FLOOR LAYOUT & ELEVATIONS
 COMMERCIAL OCCUPANCY (B) BUILDING
 REHM FAMILY PROPERTIES, LLC
 1 CONTI DR SOUTH HADLEY, MA 01075

HUNTLEY
 HUNTLEY ASSOCIATES, P.C.
 SURVEYORS, CIVIL/SITE/STRUCTURAL/BUILDING ENGINEERS
 30 INDUSTRIAL DRIVE EAST
 NORTHAMPTON, MASSACHUSETTS 01060
 TEL: 413-584-7444 FAX: 413-586-9159

| |
|---------------------|
| PROJECT NO: S21-005 |
| CAD FILE: CONTI.RVT |
| SHEET NO. |
| S2.1 |