


www.nitscheng.com
2 Center Plaza, Suite 430
Boston, MA 02108
T: (617) 338-0063
F: (617) 338-6472

- ▶ Civil Engineering
- ▶ Land Surveying
- ▶ Transportation Engineering
- ▶ Sustainable Site Consulting
- ▶ Planning
- ▶ GIS

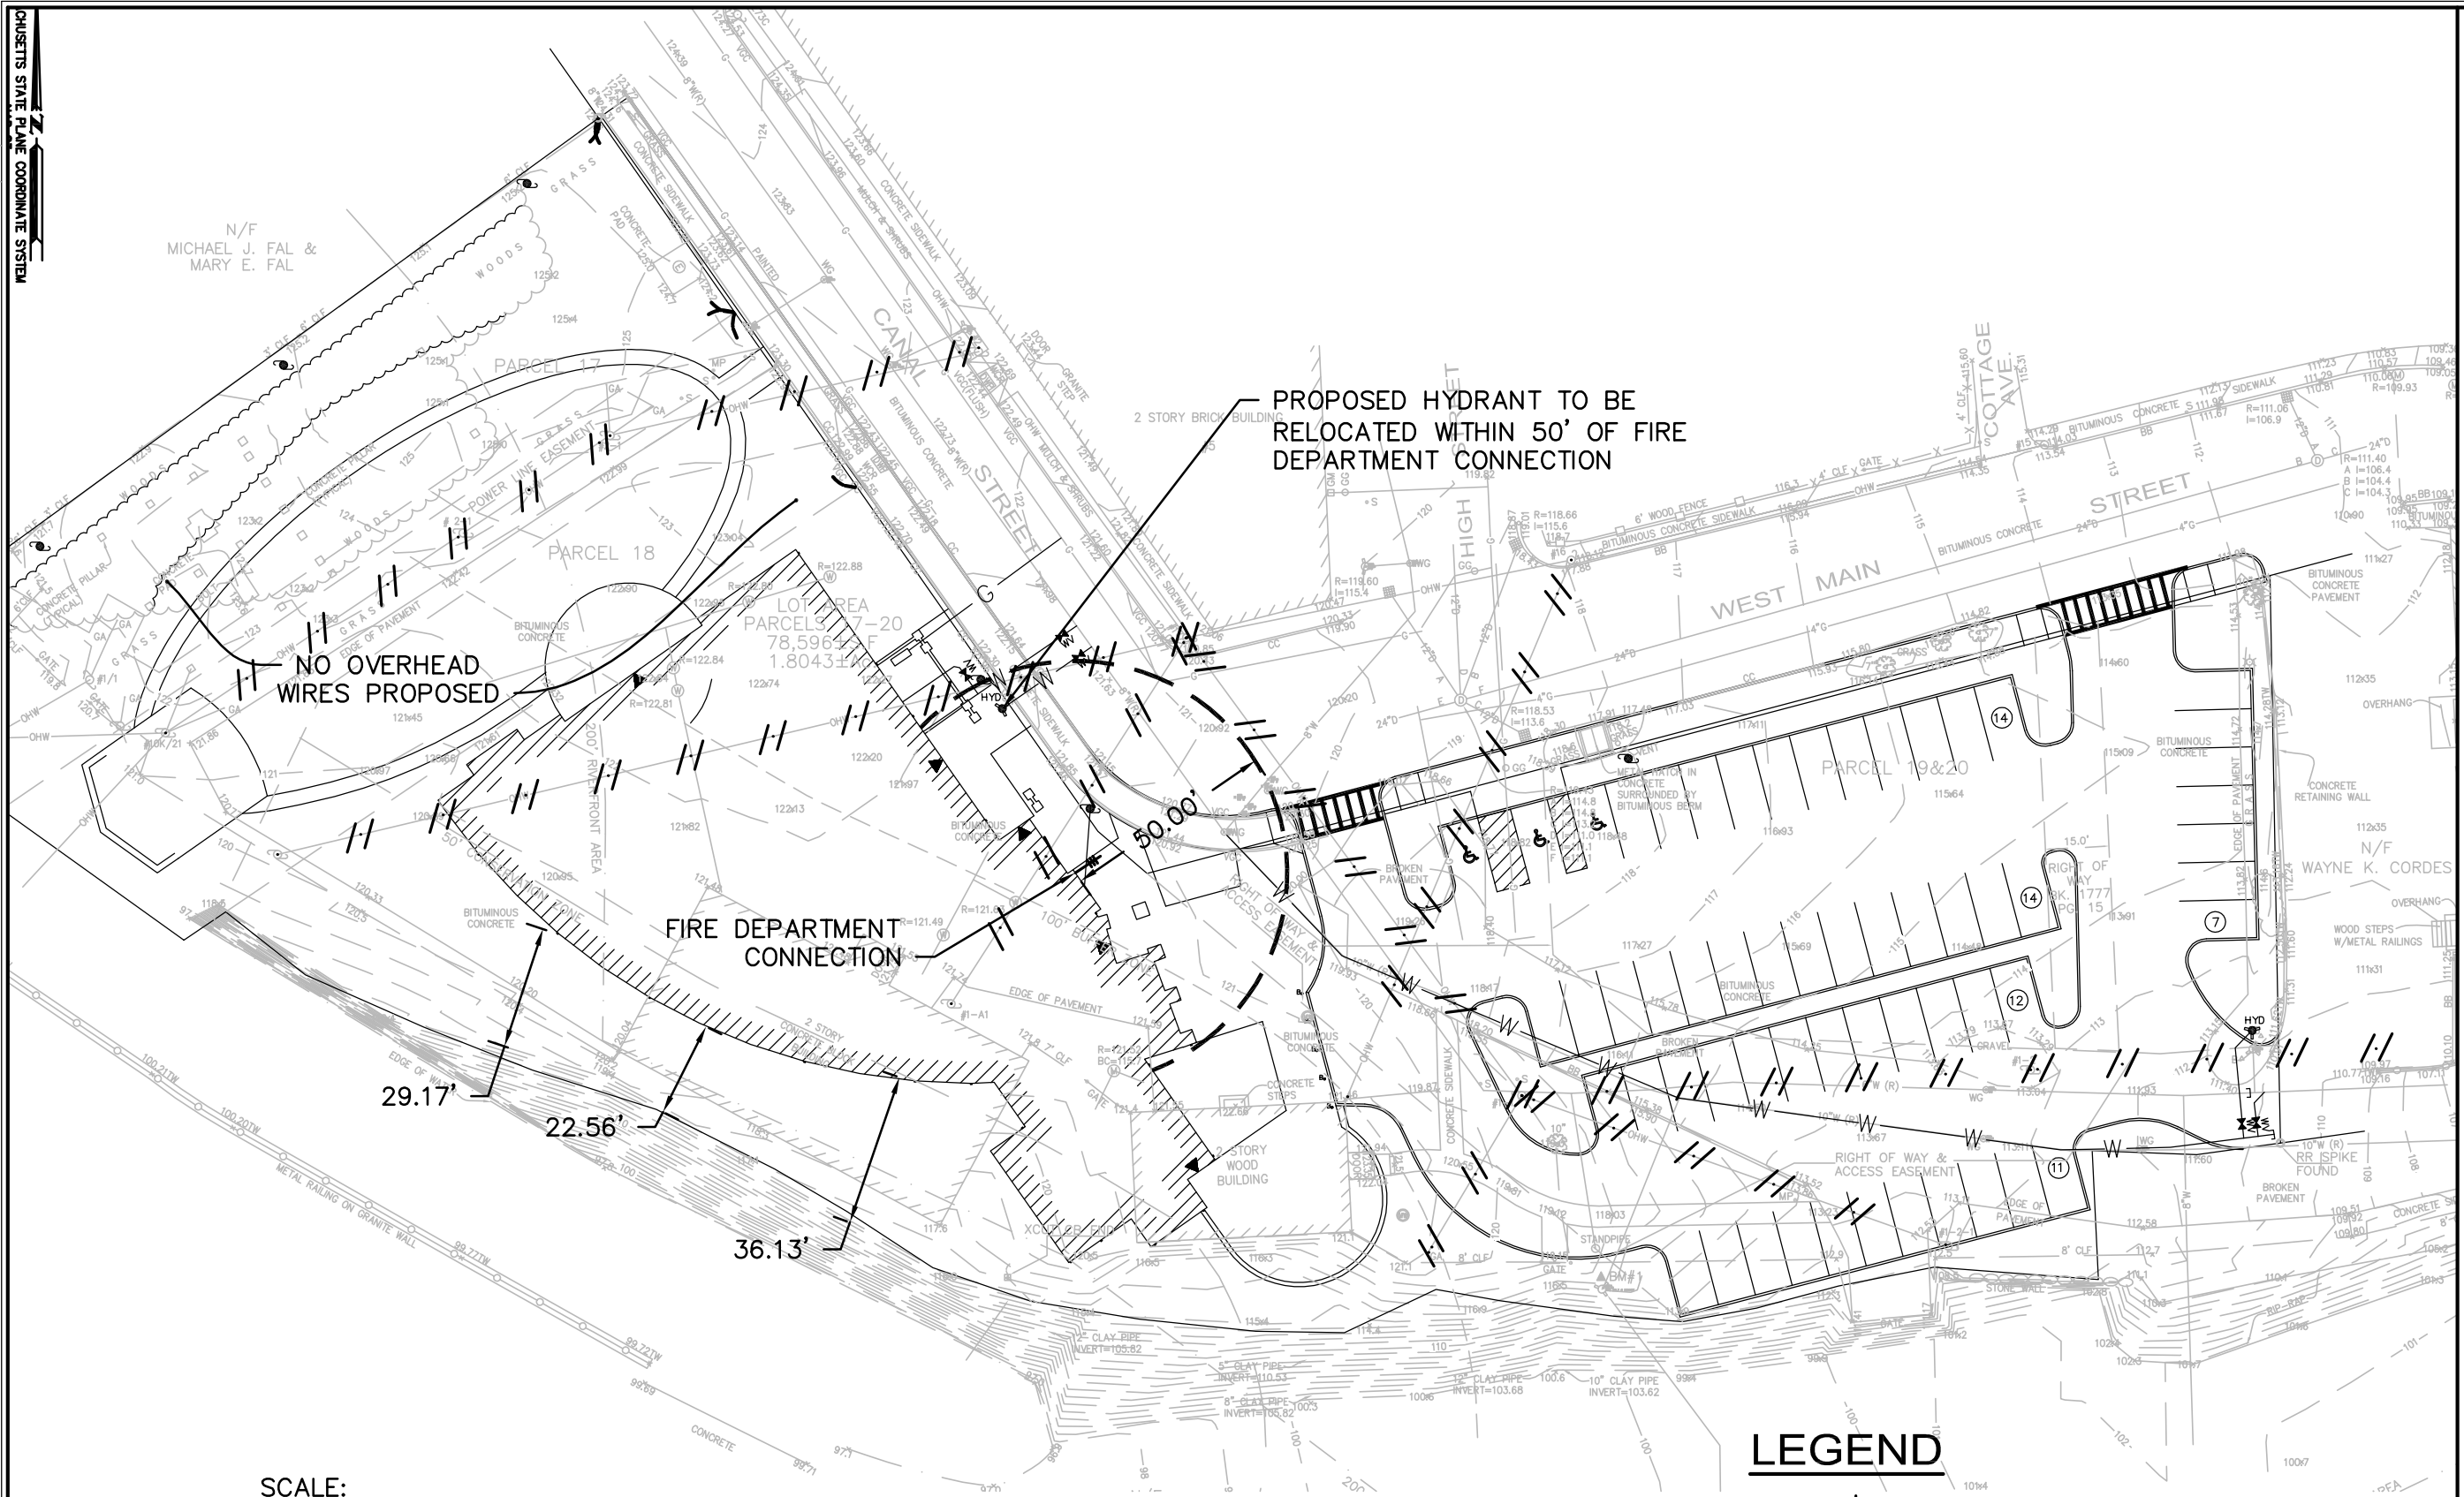

PROPOSED HYDRANT TO BE RELOCATED WITHIN 50' OF FIRE DEPARTMENT CONNECTION

NO OVERHEAD WIRES PROPOSED

FIRE DEPARTMENT CONNECTION

SCALE:
1" = 40'



LEGEND

- FIRE DEPARTMENT CONNECTION
- OVERHEAD WIRE TO BE REMOVED
- PROPOSED OVERHEAD WIRE

FIRE SAFETY DEMONSTRATION PLAN

SOUTH HADLEY LIBRARY
SOUTH HADLEY, MA

PREPARED FOR:
JOHNSON ROBERTS ASSOCIATES INC.
15 PROPERZI WAY, SOMERVILLE, MA 02143

PROJECT # 9165
FILE: 9165FIRE.DWG
SCALE: 1"=40'
DATE: 1/28/13
PROJECT MGR: DMC
SURVEYOR: -
DRAFTED BY: MLD
CHECKED BY: TJM

SHEET:

C-F1

OF REV.