


project name:
CANAL STREET CONDOMINIUM SCHEMATIC DESIGN

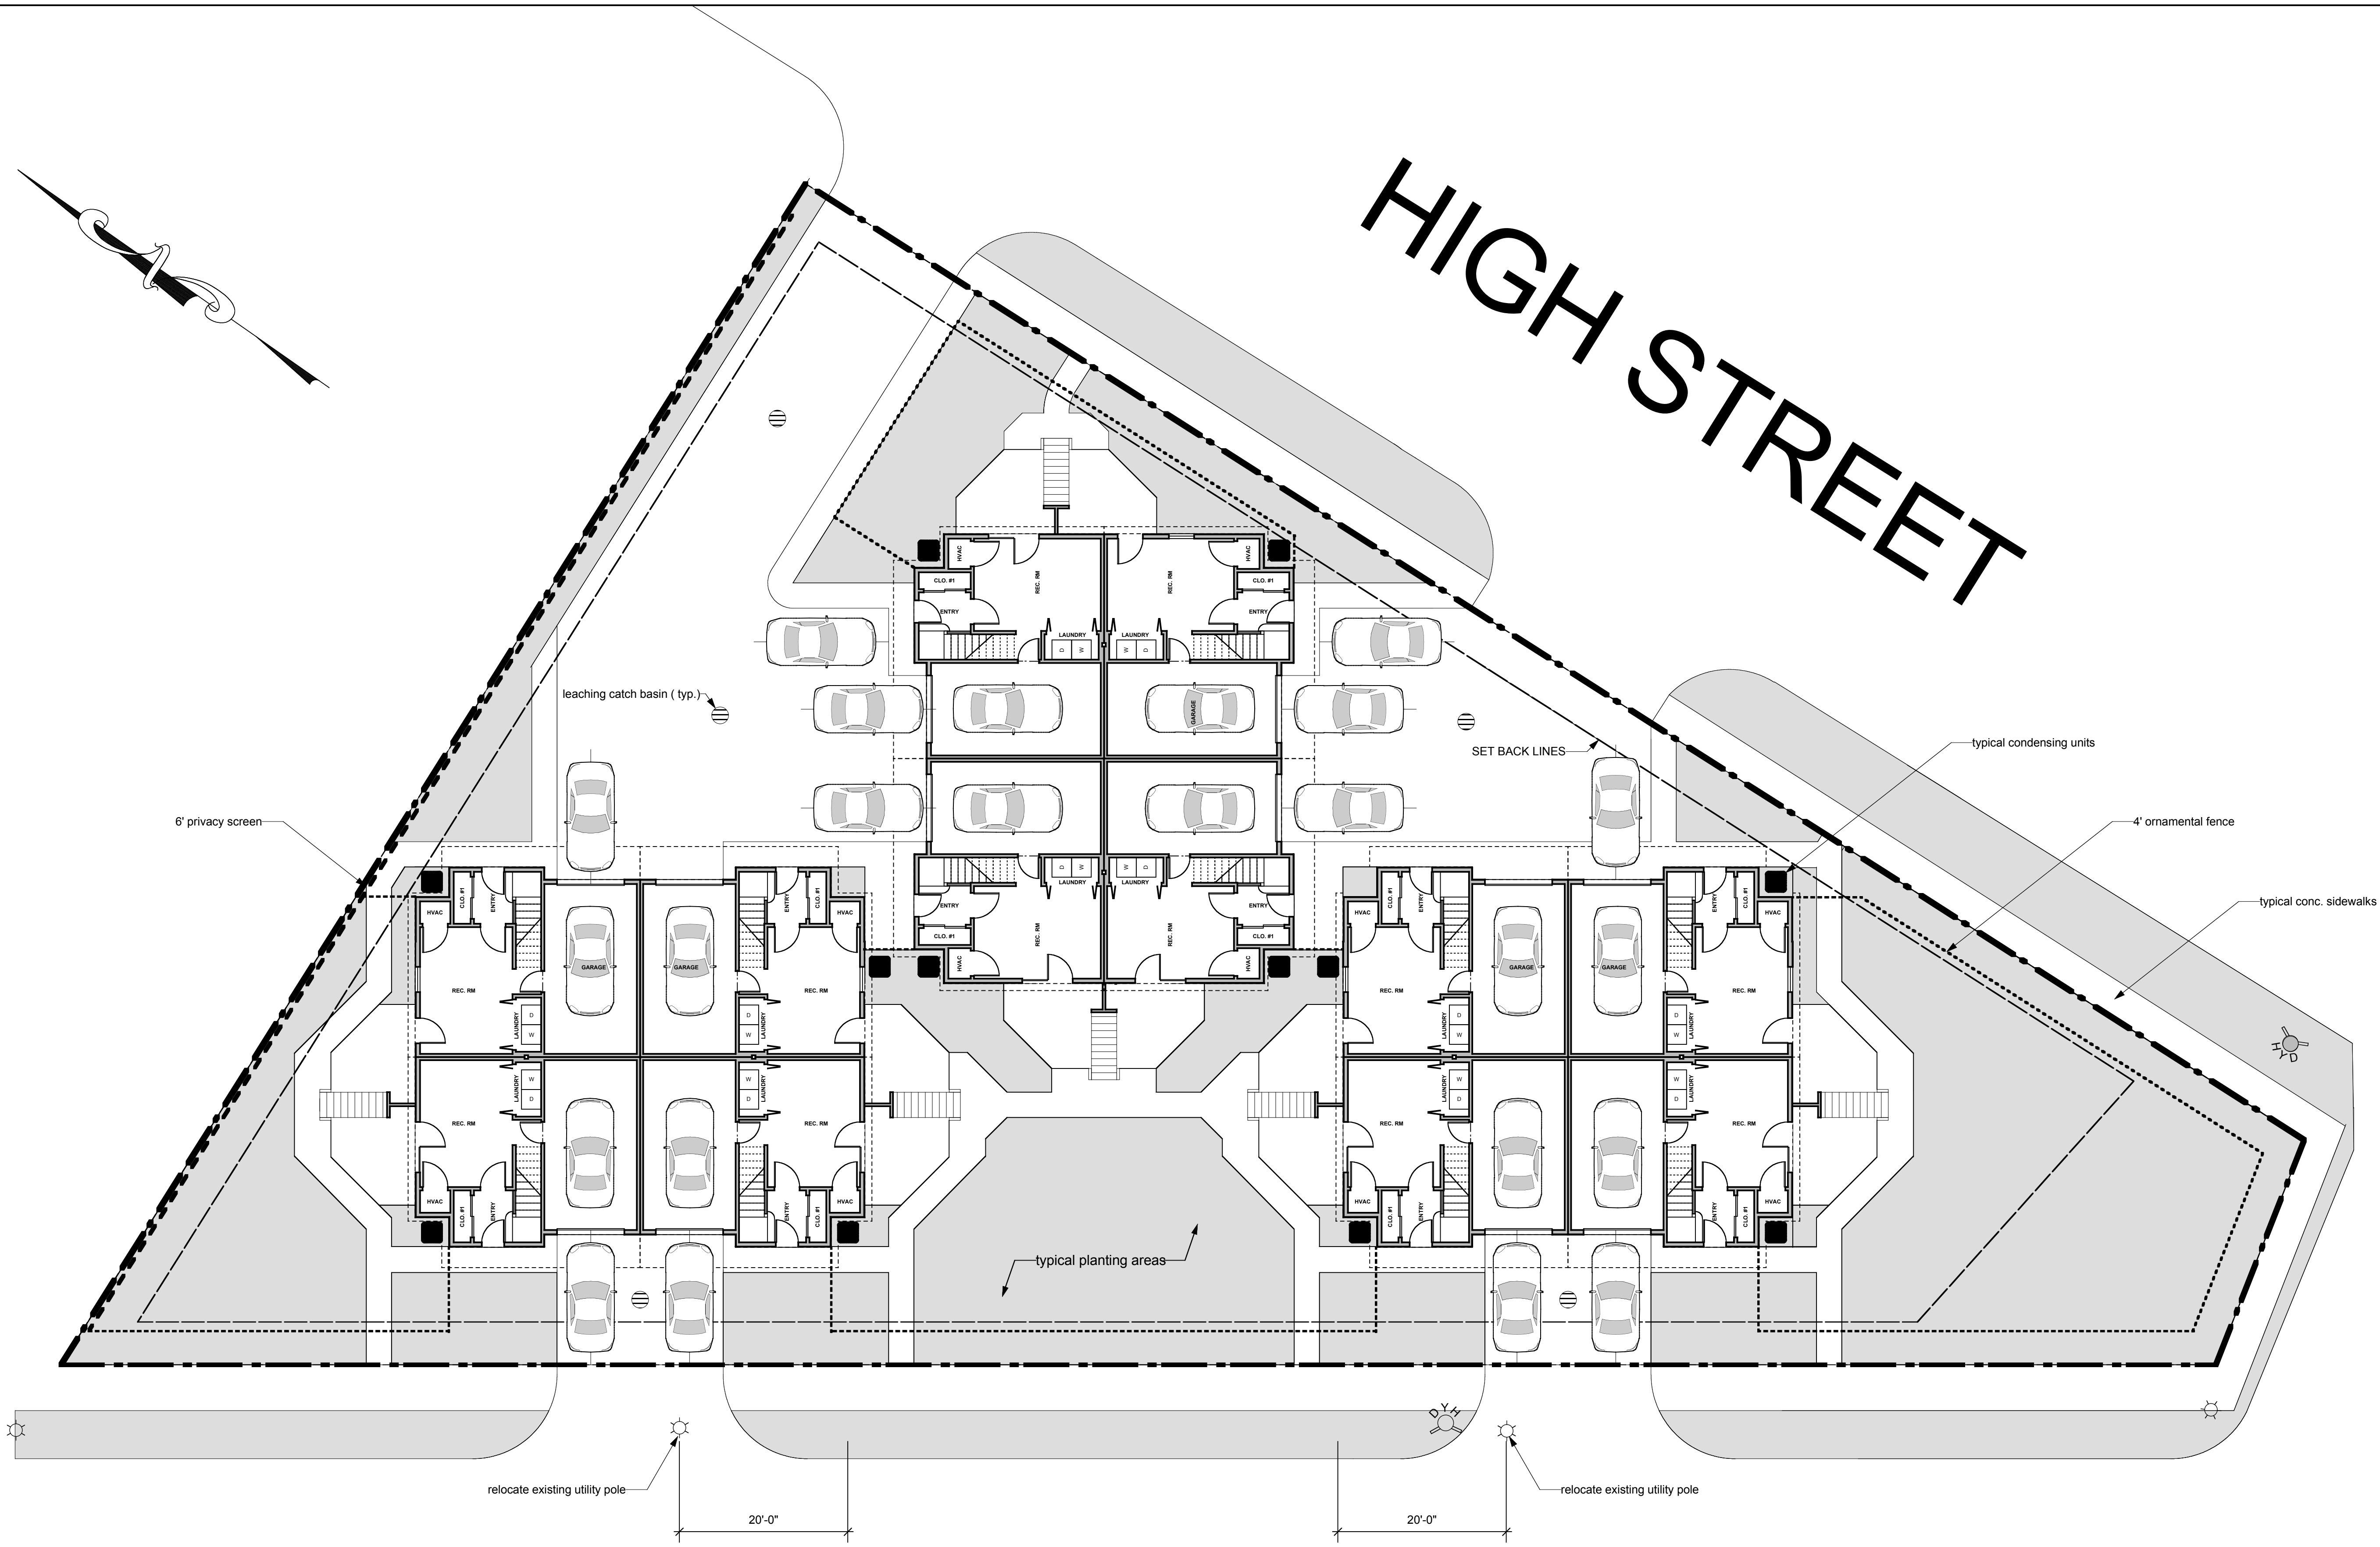

CANAL STREET

PROPOSED SITE PLAN