


APPROVAL UNDER THE SUBDIVISION CONTROL LAW NOT REQUIRED

PLANNING BOARD
SOUTH HADLEY, MASSACHUSETTS

DATE: _____

"PLANNING BOARD ENDORSEMENT UNDER THE SUBDIVISION CONTROL LAW SHOULD NOT BE CONSTRUED AS EITHER AN ENDORSEMENT OR AN APPROVAL OF ZONING REQUIREMENTS"

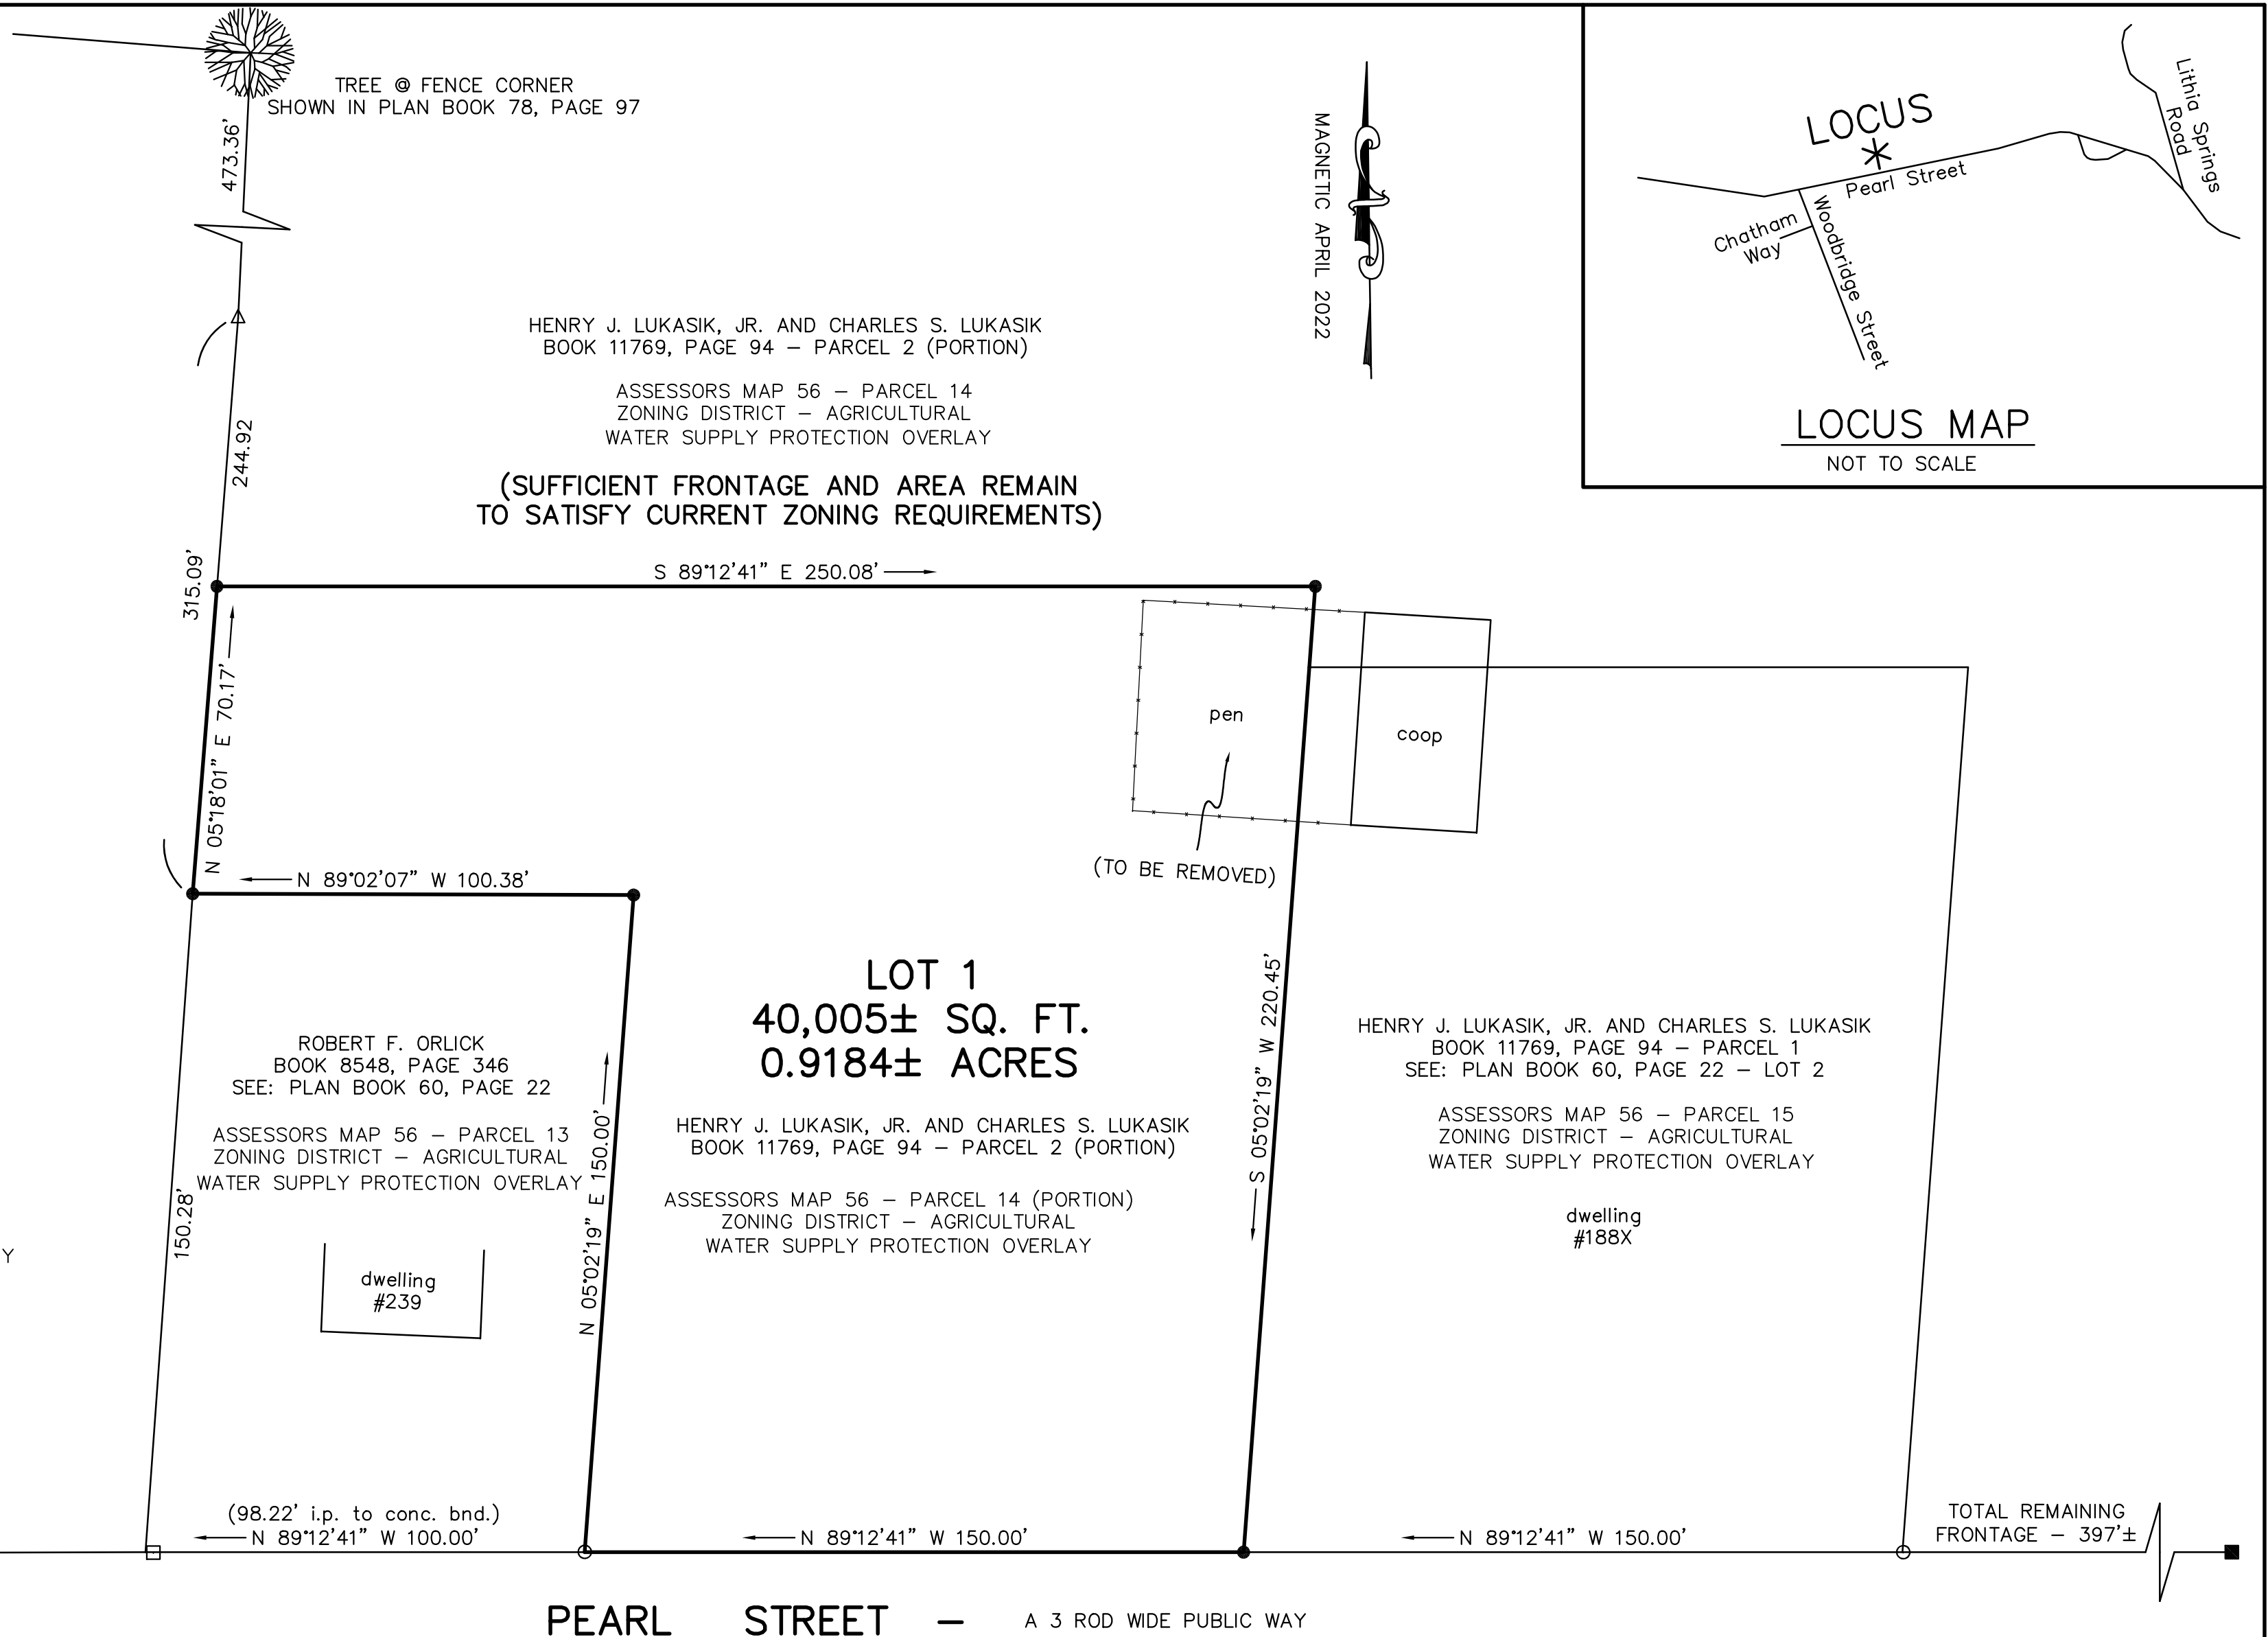

BERNARD A. NESTOR, JR.
AND CAROLYN JANET NESTOR
BOOK 4245, PAGE 111
SEE: PLAN BOOK 78, PAGE 97

ASSESSORS MAP 56 - PARCEL 12
ZONING DISTRICT - AGRICULTURAL
WATER SUPPLY PROTECTION OVERLAY

ROBERT F. ORLICK
BOOK 8548, PAGE 346
SEE: PLAN BOOK 60, PAGE 22

ASSESSORS MAP 56 - PARCEL 13
ZONING DISTRICT - AGRICULTURAL
WATER SUPPLY PROTECTION OVERLAY

HENRY J. LUKASIK, JR. AND CHARLES S. LUKASIK
BOOK 11769, PAGE 94 - PARCEL 2 (PORTION)

ASSESSORS MAP 56 - PARCEL 14 (PORTION)
ZONING DISTRICT - AGRICULTURAL
WATER SUPPLY PROTECTION OVERLAY

HENRY J. LUKASIK, JR. AND CHARLES S. LUKASIK
BOOK 11769, PAGE 94 - PARCEL 1
SEE: PLAN BOOK 60, PAGE 22 - LOT 2

ASSESSORS MAP 56 - PARCEL 15
ZONING DISTRICT - AGRICULTURAL
WATER SUPPLY PROTECTION OVERLAY

dwelling
#188X

TOTAL REMAINING FRONTAGE - 397'±


PEARL STREET - A 3 ROD WIDE PUBLIC WAY

LEGEND

- FOUND IRON PIN
- IRON PIN TO BE SET
- FOUND CONCRETE BOUND
- △ UNMARKED POINT

I REPORT THAT THIS PLAN HAS BEEN PREPARED IN CONFORMITY WITH THE 1976 RULES AND REGULATIONS OF THE REGISTERS OF DEEDS OF THE COMMONWEALTH OF MASSACHUSETTS.

RANDALL E. IZER #35032

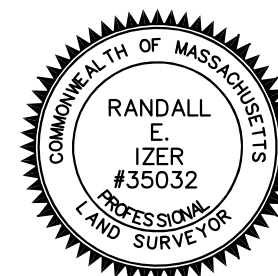

"SUBDIVISION APPROVAL NOT REQUIRED"

PLAN OF LAND IN
SOUTH HADLEY, MASSACHUSETTS
PREPARED FOR

HENRY J. LUKASIK, JR. AND CHARLES S. LUKASIK

SCALE: 1"=30' APRIL 12, 2022
HAROLD L. EATON AND ASSOCIATES, INC.
REGISTERED PROFESSIONAL LAND SURVEYORS
235 RUSSELL STREET - HADLEY - MASSACHUSETTS
413-584-7599 413-585-5976 (fax)
email - hleaton@aol.com

